



Revisions:

Revision	Date	Revision Notes	Drawn	Inspected
01	24.03.23	First Issue	GF	JM
02	23.07.23	Revised	MC	JM
03	26.07.23	Revised	MC	JM


LEGEND:

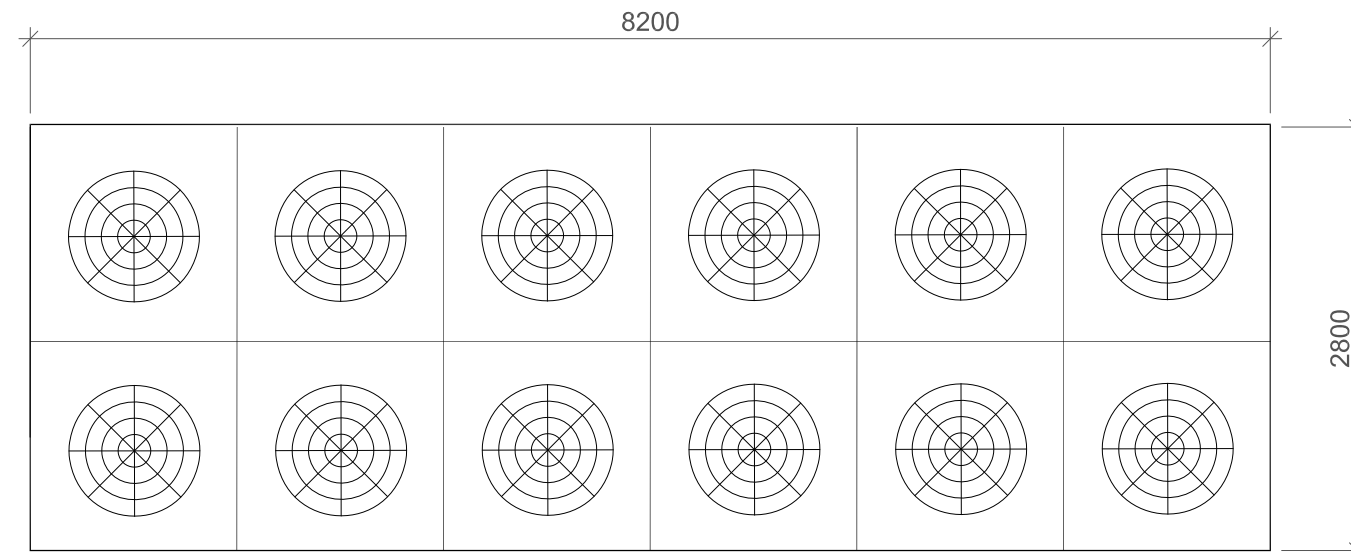


PLAN VIEW

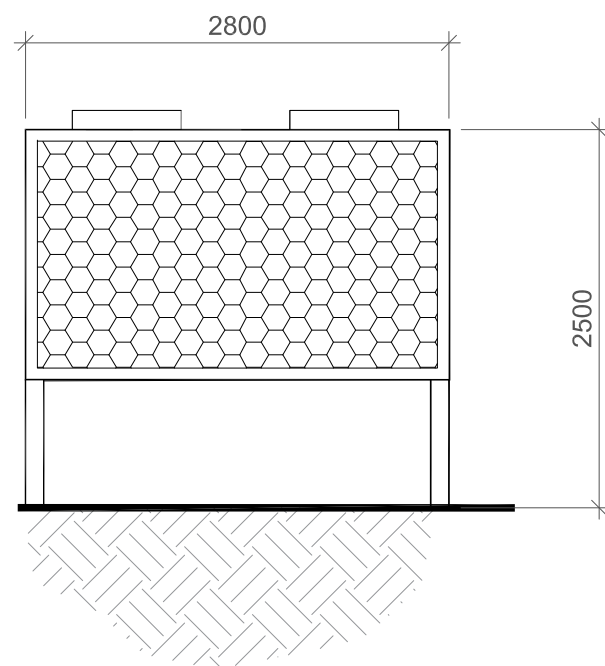

EAST/WEST ELEVATION

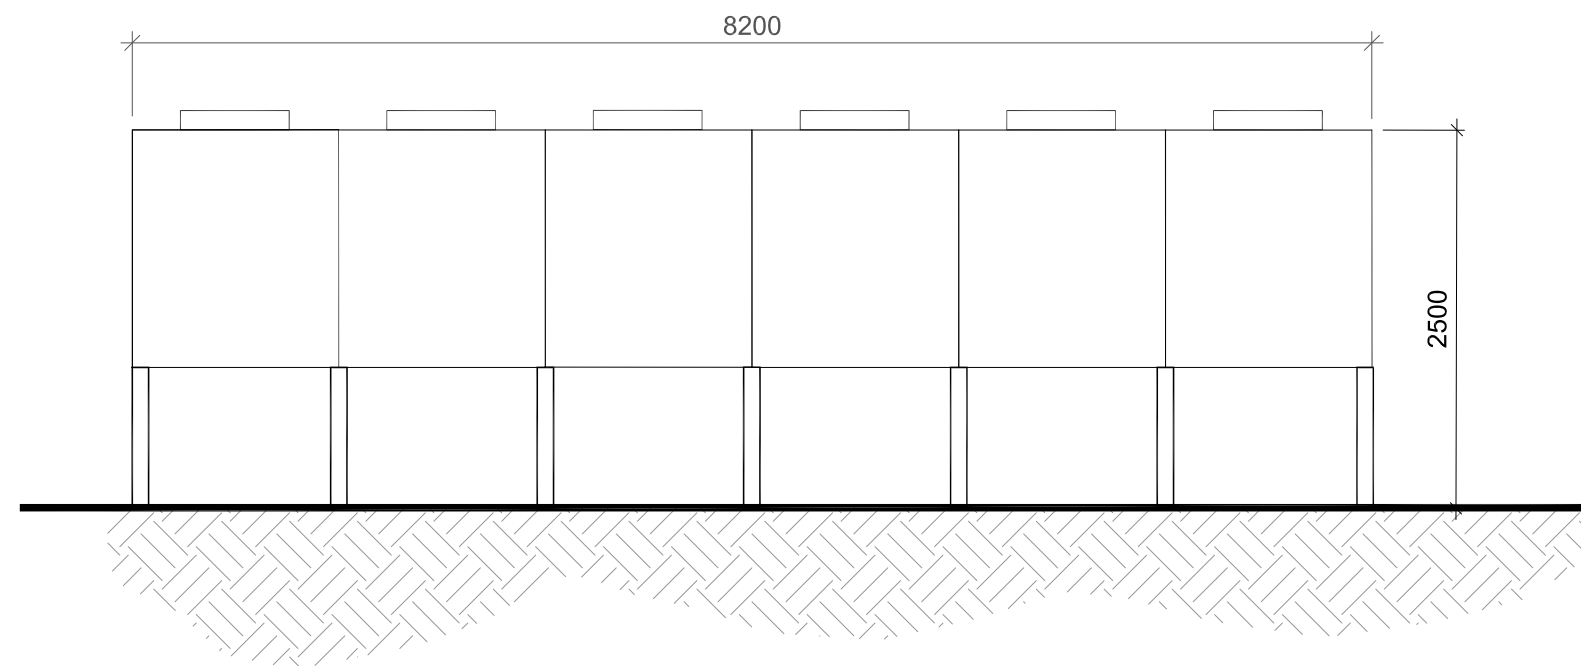

NORTH/SOUTH ELEVATION

 


Project:
Necton Greener Grid Park

Consultant:



Statkraft UK Ltd,
 19th Floor, 22 Bishopsgate
 London, EC2N 4BQ
 Tel: +44 (0) 20 7549 1000

Drawn by:



CADmando
 2D, 3D CAD & BIM SERVICES

CADmando Design & Draughting Solutions Ltd
 The Long Barn, The Courtyard, Severn Drive, Tewkesbury
 Business Park, GL20 8GD
 Tel: +44 (0) 1684 850019
 Mob: +44 (0) 7814436910

Status:
PLANNING

Drawing Title:
**Standard Details:
 Cooler**

Drawn: GF
 Checked: JM
 First Issued: 24.03.2023

Project Code: STA002-
 Drawing Number: SD-06

Sheet Size: A3
 Scale: 1:50
 Revision: 03