




FLOOR PLAN

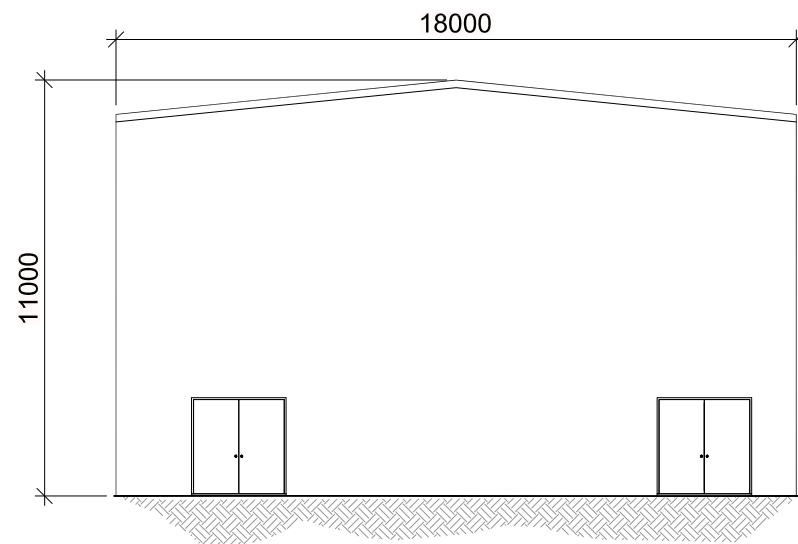


NORTH ELEVATION

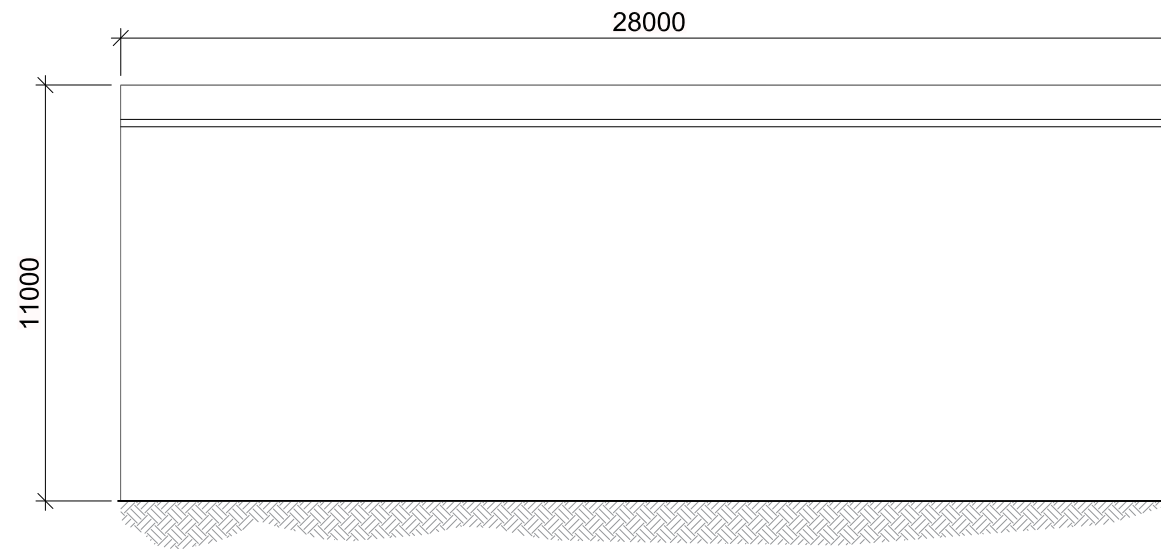

EAST ELEVATION

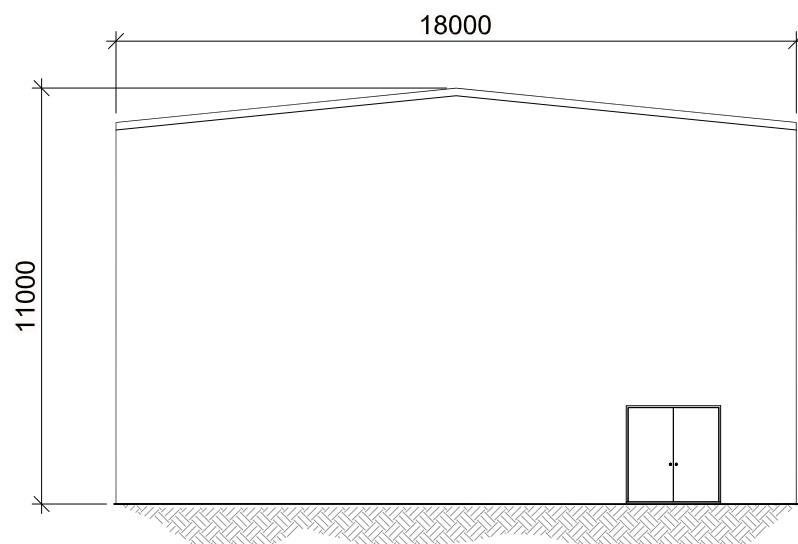

SOUTH ELEVATION

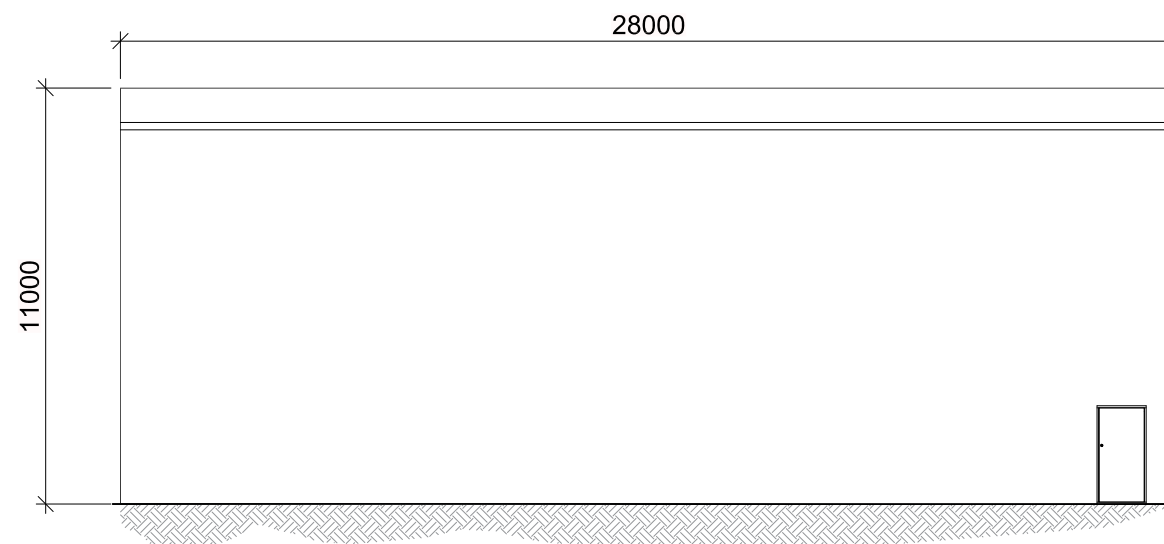

WEST ELEVATION

This drawing is the copyright of STATKRAFT UK Limited and must not be reproduced in whole or in part or used in any manner without their written permission.
Scaled dimensions must not be taken from this drawing. All dimensions are to be confirmed on site prior to commencement of work.

Revisions:

Revision	Date	Revision Notes	Drawn	Inspected
01	27.03.23	First Issue	GF	JM
02	06.07.23	Revised	AE	JM
03	26.07.23	Revised	MC	JM

LEGEND:

Project:

Necton Greener Grid Park

Consultant:



Statkraft UK Ltd,
15th Floor, 22 Bishopsgate
London, EC2N 4BG
Tel: +44 (0) 20 7549 1000

Drawn by:



CADmando Design & Drafting Solutions Ltd
The Long Barn, The Courtyard, Severn Drive, Tewkesbury
Business Park, GL20 8GD
Tel: +44 (0) 1684 858910
Mob: +44 (0) 7814436910

Status:

PLANNING

Drawing Title:

**Standard Details:
HISC Building**

Drawn: GF	Checked: JM	First Issued: 27.03.2023
--------------	----------------	-----------------------------

Project Code: **STA002-** Drawing Number: **SD-11**

Sheet Size: A3	Scale: 1:200	Revision: 03
--------------------------	------------------------	------------------------