



GENERAL NOTES:


1. All dimensions noted are in millimetres unless stated otherwise.
2. All levels to be above Ordnance Survey Datum defined levels (A.O.Dm) unless noted otherwise.
3. Do not scale from this drawing, if dimensions are not clear ask.
4. This document has been created in accordance with Plandescil Ltd. Terms & Conditions along with the scope of works provided by the client to Plandescil Ltd. Any use of this document other than for its original purpose is prohibited, Plandescil Ltd. accept no liability for any third party uses of this document.
5. Plandescil Ltd. to be immediately notified of any suspected omissions or discrepancies.
6. This drawing is to be read in conjunction with all other relevant documents relating to the project.
7. All setting out to be coordinated by the Contractor and to be checked onsite prior to construction.

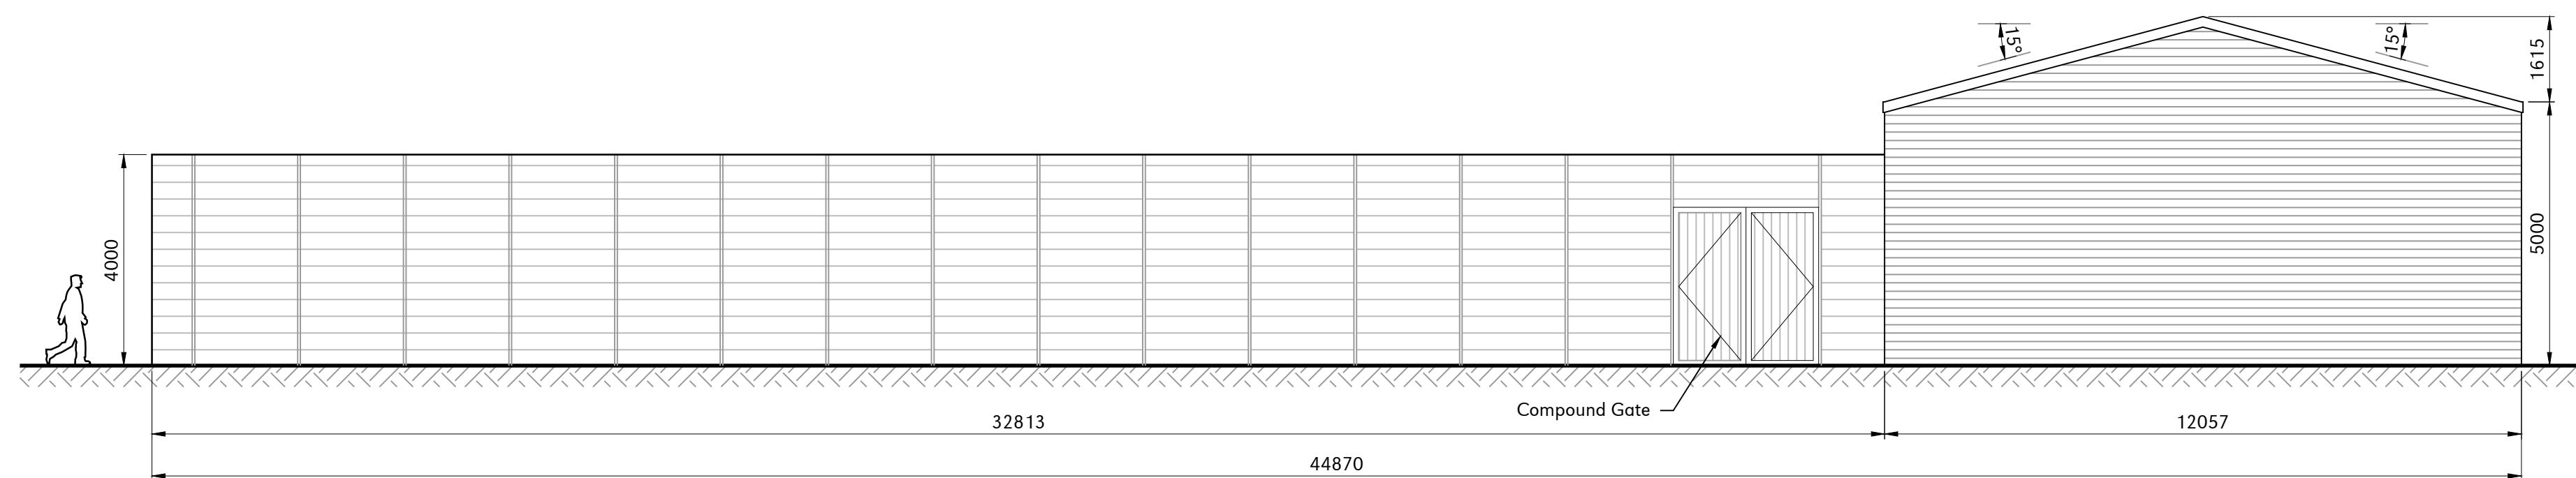


Side Elevation
Scale 1:100

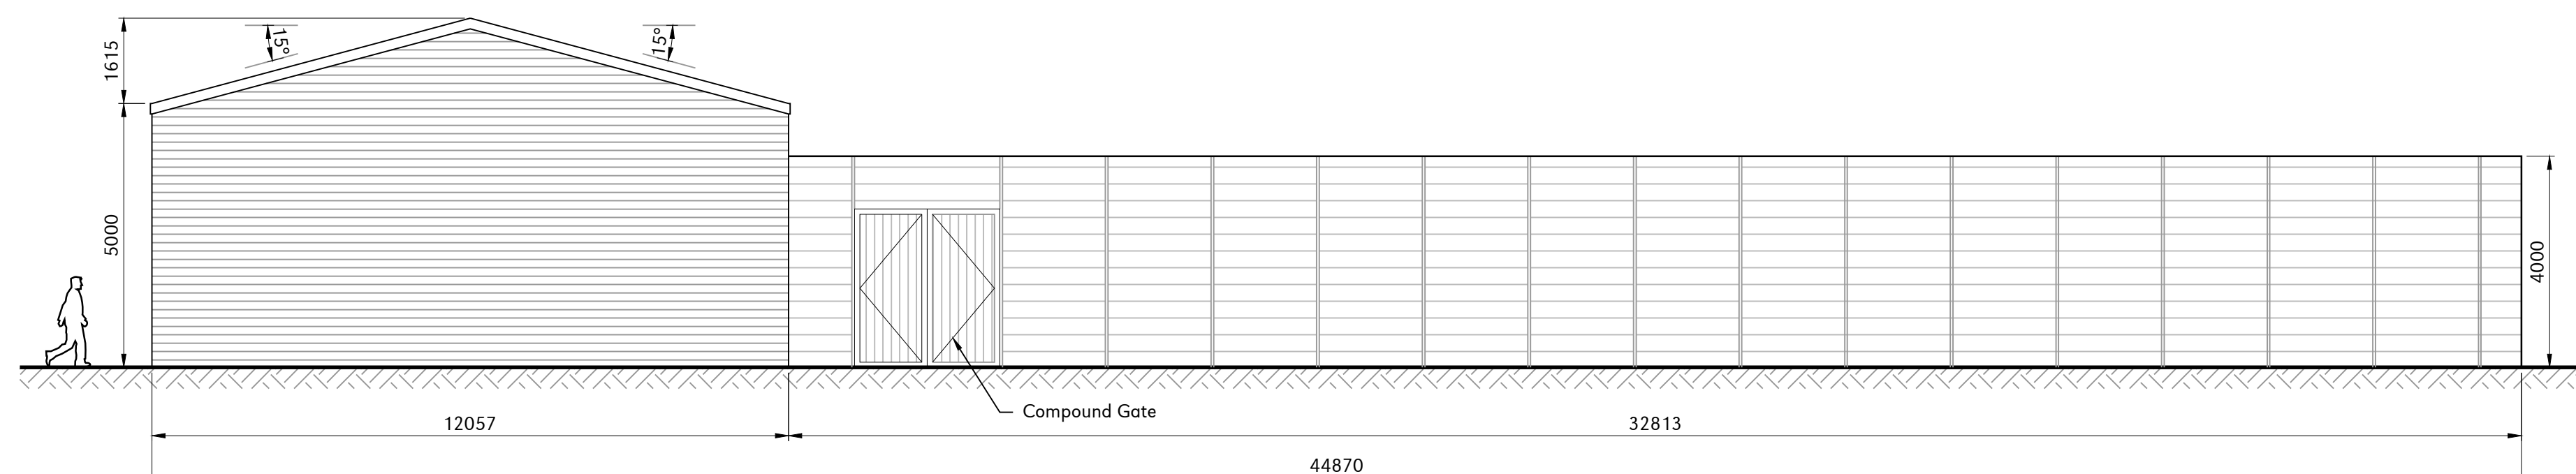

Side Elevation
Scale 1:100

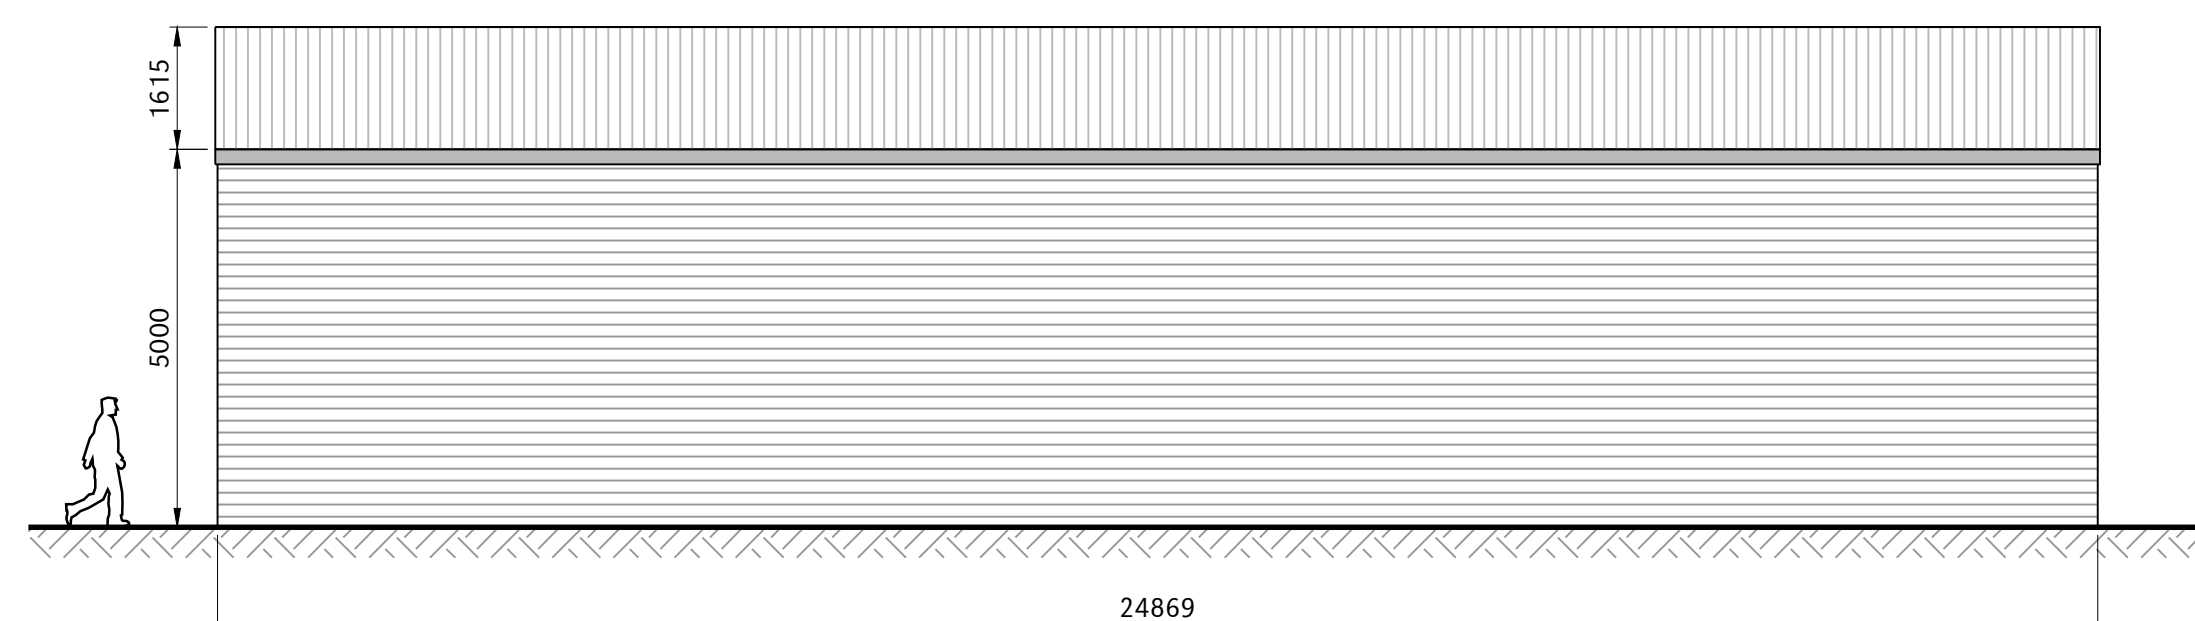

Rear Elevation
Scale 1:100

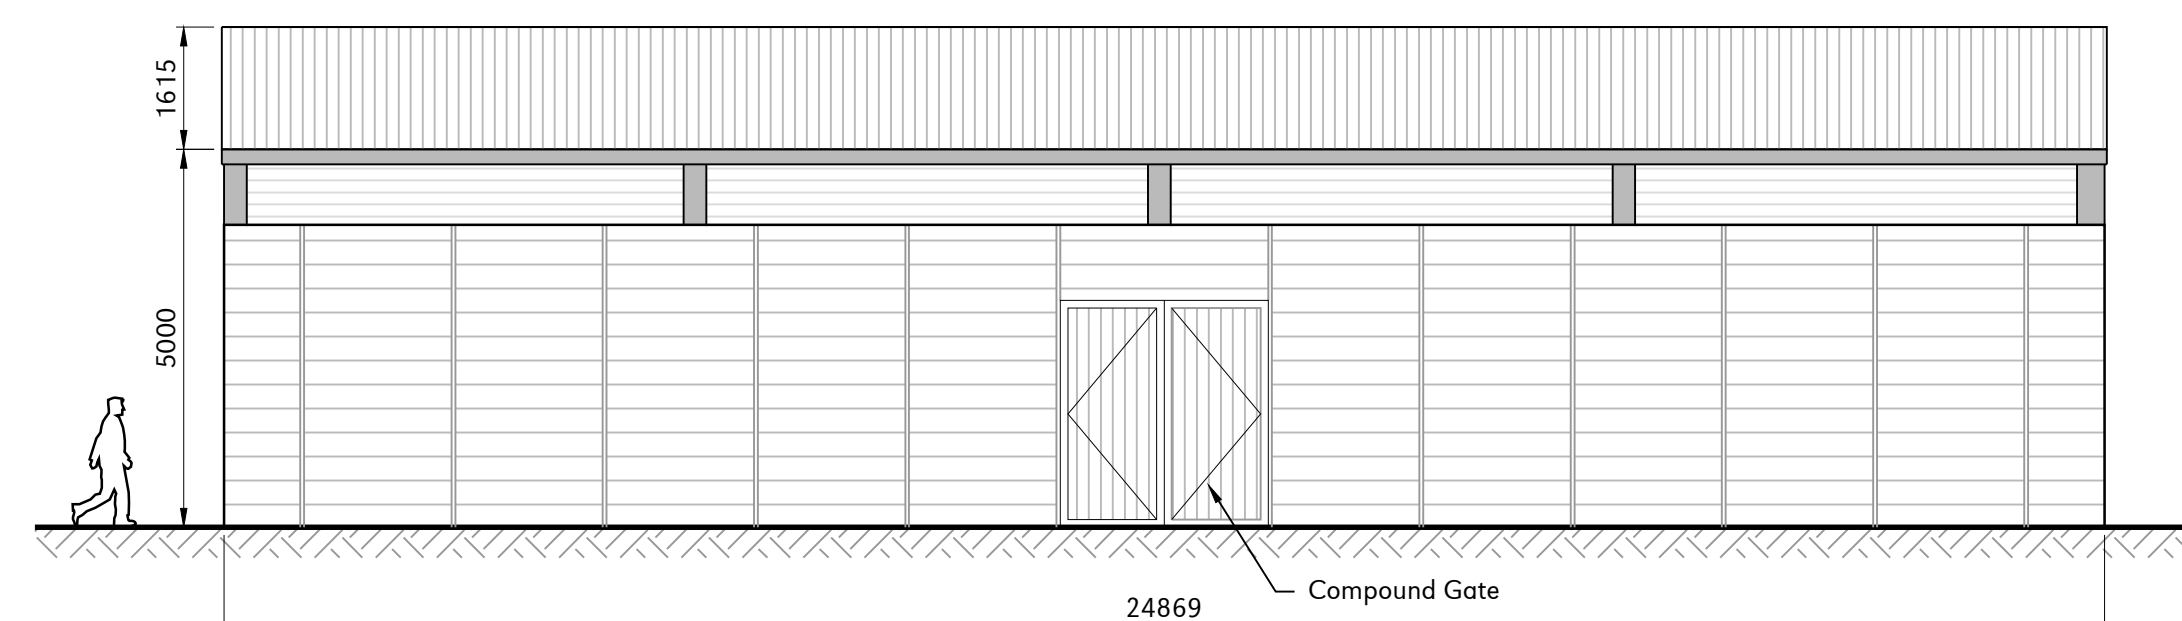

Front Elevation
Scale 1:100

ISSUED FOR CLIENT REVIEW

Rev	Date	Rev By	Chkd	Description
B	20-05-22	RJG	OAJ	Minor Amendments
A	17-12-21	JLB	OAJ	Amended to Suit Layout Changes
0	08-12-21	-	OAJ	First Issue

plandescil
consulting engineers

Connaught Road Attleborough Norfolk NR17 2BW
Telephone: (01953) 452001 Fax: (01953) 456955
Email: pdc@plandescil.co.uk www.plandescil.co.uk

civil / structural / environmental / surveying

Client
Origin Power Services Ltd

Project
Proposed Energy Storage Barn, Childerly Estate, Cambridge, CB23 8BB

Drawing Title
Energy Storage Barn Proposed Elevations

Scale	U.N.O.	Date	Drawn By
1:100 (A1)		December 2021	JLB
Drawing No.	27899/010		Rev B

1:100 - DRAWING SCALE REFERENCE (m)

