

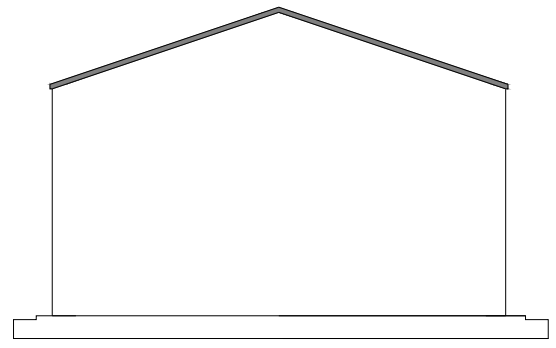
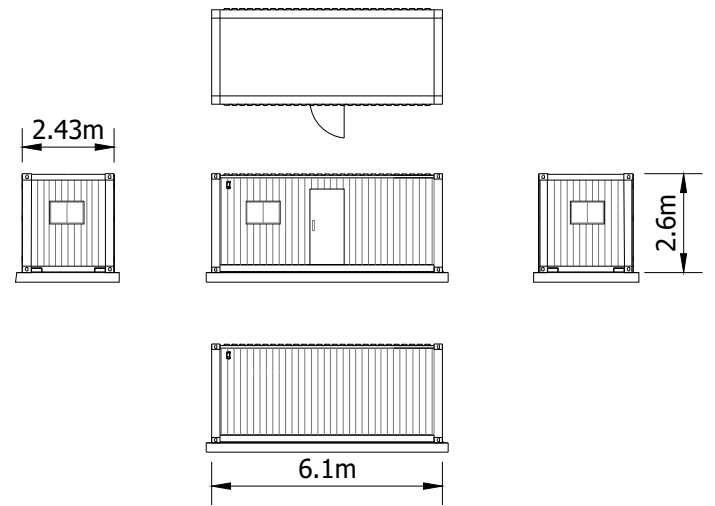



Plot Date : 17 January 2022 15:53:31
File Name P:\CAD\3404 SOAY SOLAR FARM\01-WORKING\01_01-DRAWINGS\3404-DR-P-0003-P1 - FIG 9

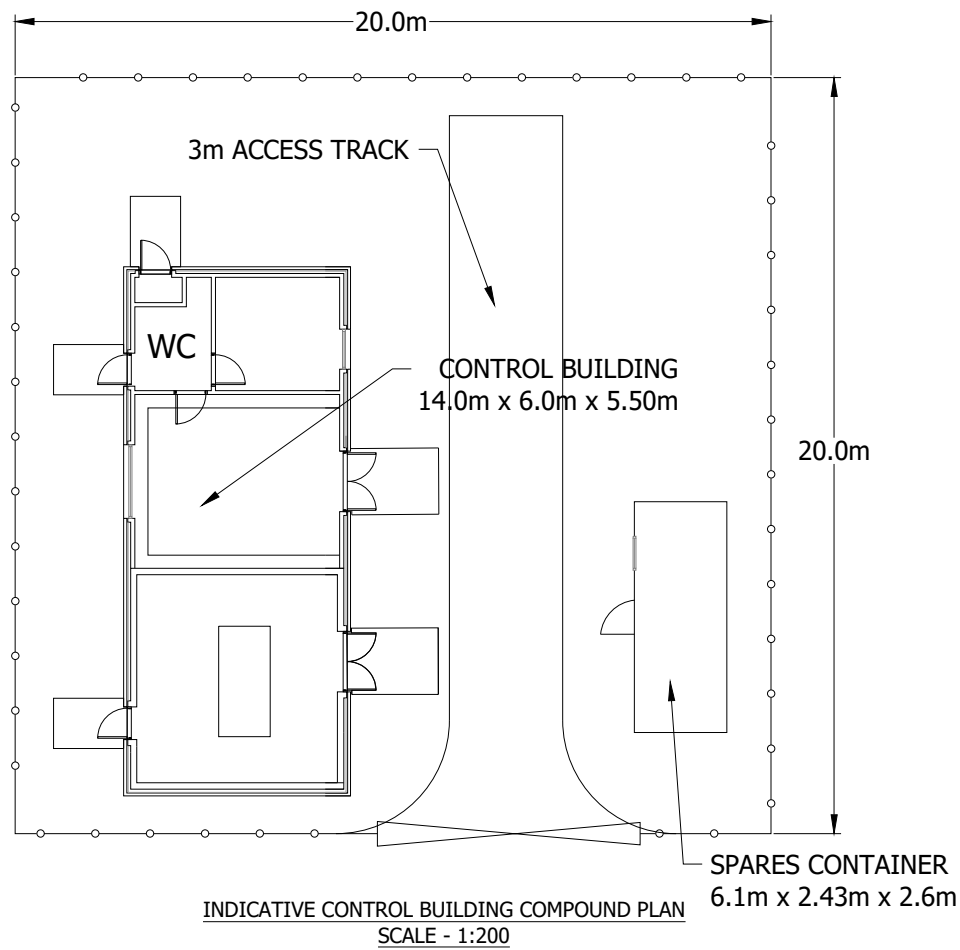


END- ELEVATION

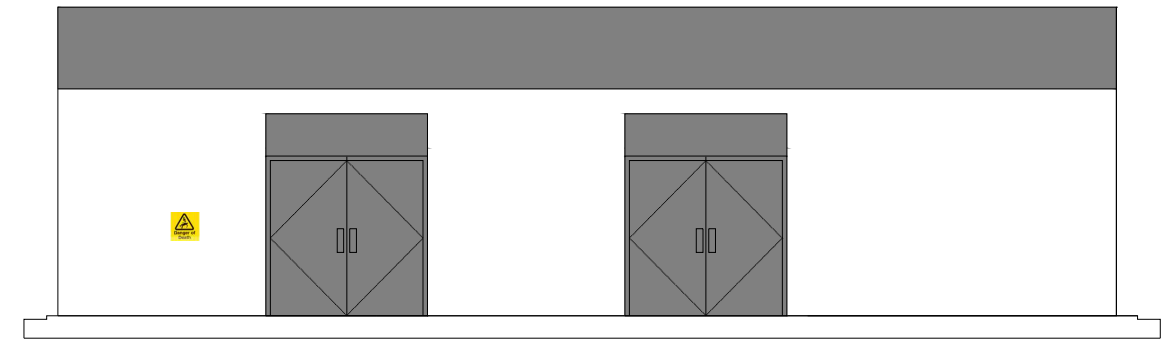

REAR ELEVATION


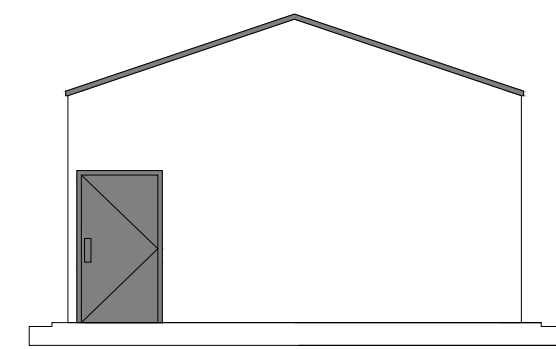


END- ELEVATION

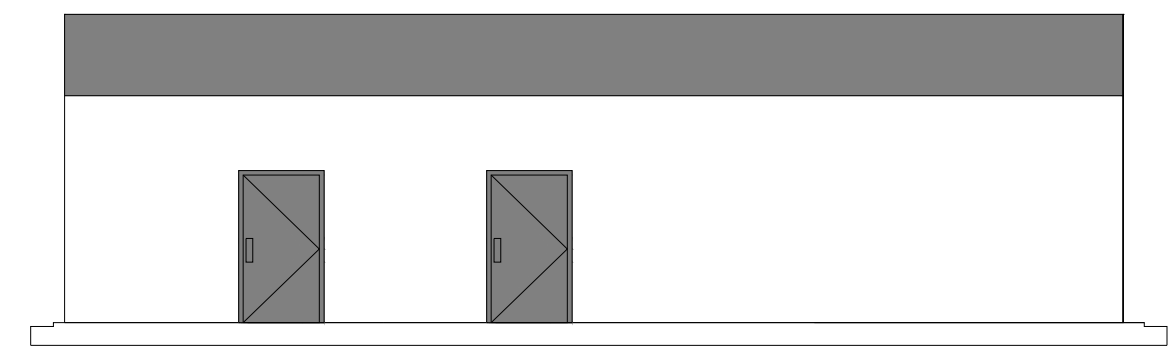

FRONT ELEVATION

INDICATIVE CONTROL BUILDING
SCALE 1:100

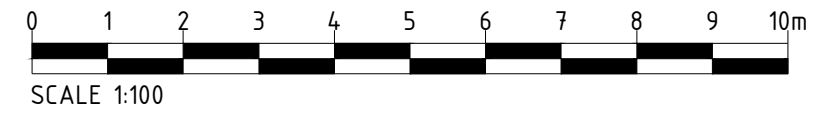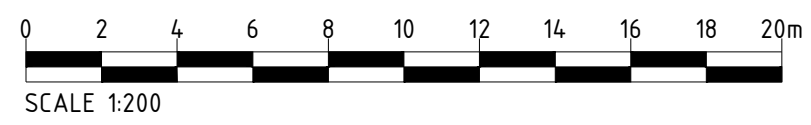

| | | | | | | | | |
|---|---|---|----------|-----------------------------|-------------|---|---|--|
| Project Title SOAY SOLAR FARM AND GREENER GRID PARK Client | Drawing Title FIGURE 9 INDICATIVE CONTROL BUILDING PLAN (SOLAR) | Purpose of issue PLANNING | | | | THIS DOCUMENT HAS BEEN PREPARED IN ACCORDANCE WITH THE SCOPE OF ARCUS' APPOINTMENT WITH ITS CLIENT AND IS SUBJECT TO THE TERMS OF THAT APPOINTMENT. ARCUS ACCEPTS NO LIABILITY FOR ANY USE OF THIS DOCUMENT OTHER THAN BY ITS CLIENT AND ONLY FOR THE PURPOSES FOR WHICH IT WAS PREPARED AND PROVIDED | Arcus Consultancy Services 7th Floor 144 West George Street Glasgow, G2 2HG Tel: +44 (0)141 221 9997 Fax: +44 (0)141 221 5610 www.arcusconsulting.co.uk | |
| | | Designed SR Arcus Internal Project No. 3404 Scale @ A3 AS SHOWN | Drawn SR | Checked DB Date 13/01/22 | Approved DB | | | |