



PLAN VIEW

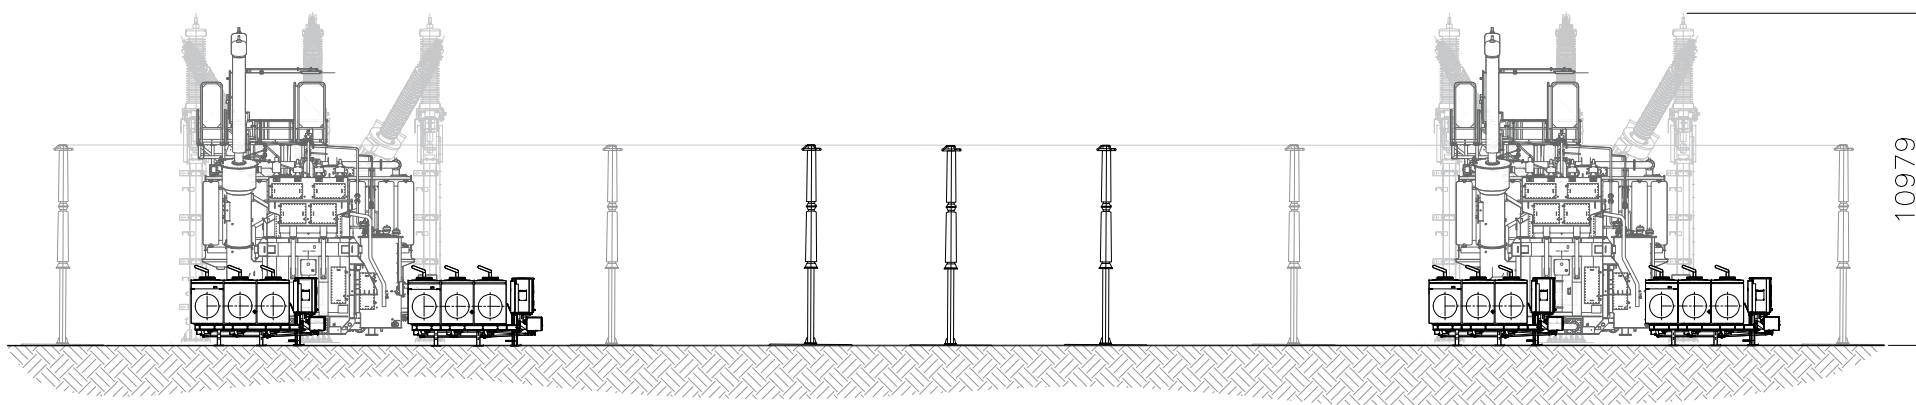

SIDE ELEVATION

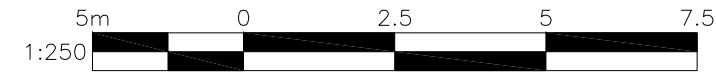

This drawing is the copyright of STATKRAFT UK Limited and must not be reproduced in whole or in part or used in any manner without their written permission.
Scaled dimensions must not be taken from this drawing. All dimensions are to be confirmed on site prior to commencement of work.

Revisions:

Revision	Date	Revision Notes	Drawn	Inspected
01	02.02.23	First Issue	AE	JM

LEGEND:


Project:
Swansea Greener Grid Park

Consultant:



Statkraft UK Ltd.
19th Floor, 22 Bishopsgate
London, EC2N 4BG
Tel: +44 (0) 20 7549 1000

Drawn by:



CADmando Design & Draughting Solutions Ltd
The Long Barn, The Courtyard, Severn Drive, Tewkesbury
Business Park, GL20 8SD
Tel: +44 (0) 1684 859919
Mob: +44 (0) 7814436910

Status:
PLANNING

Drawing Title:
**Standard Details:
HV Yard with GCB & Transformer**

Drawn: AE	Checked: JM	First Issued: 02.02.2023
Project Code: STA005- SD-09		Drawing Number:
Sheet Size: A3	Scale: 1:250	Revision: 01