


Revisions:

Revision	Date	Revision Notes	Drawn	Inspected
01	02.02.23	First Issue	AE	JM

LEGEND:

 EQUIPMENT TO BE FINISHED IN RAL 6005 MOSS GREEN

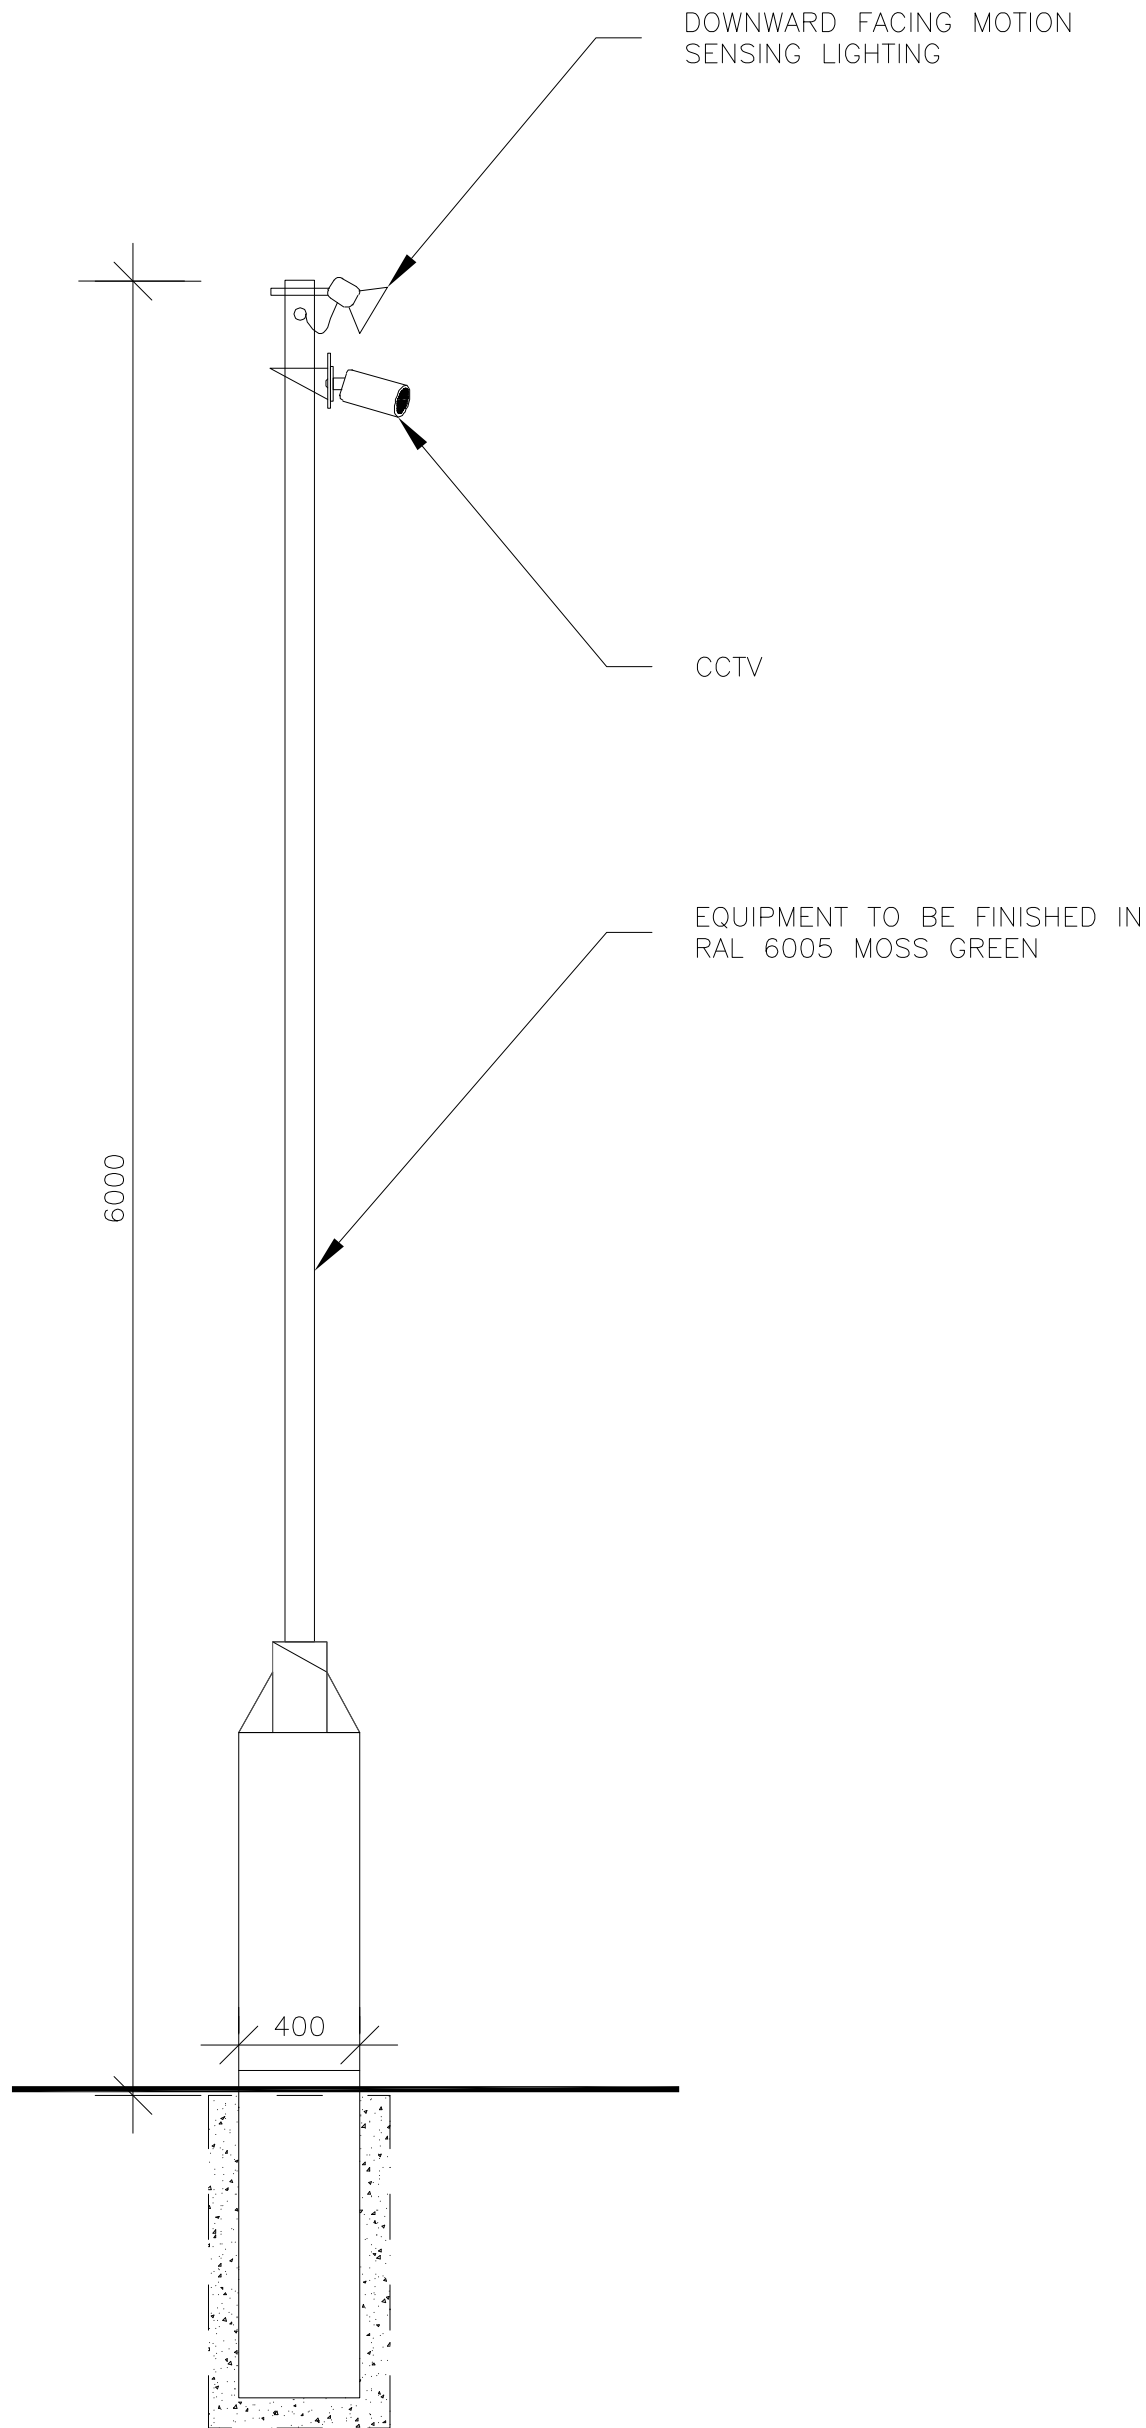

Project:

**Swansea Greener Grid Park**


Consultant:



**Statkraft**

Statkraft UK Ltd,  
19th Floor, 22 Bishopsgate  
London, EC2N 4BG  
Tel +44 (0) 20 7549 1000

Drawn by:



**CADmando**  
2D, 3D CAD & BIM SERVICES

CADmando Design & Draughting Solutions Ltd  
The Long Barn, The Courtyard, Seven Drive, Tewkesbury  
Business Park, GL20 8GD  
Tel: +44 (0) 1684 550010  
Mob: +44 (0) 7814436910

Status:

**PLANNING**

Drawing Title:

**Standard Details:  
CCTV Post**

Drawn: AE	Checked: JM	First Issued: 02.02.2023
--------------	----------------	-----------------------------

Project Code: **STA005-** Drawing Number: **SD-10**

Sheet Size: <b>A3</b>	Scale: <b>1:25</b>	Revision: <b>01</b>
--------------------------	-----------------------	------------------------

