




Revisions:

Revision	Date	Revision Notes	Drawn	Inspected
01	13.02.23	First Issue	AE	JM



1 KEY PLAN
 Scale: 1:1250@A1

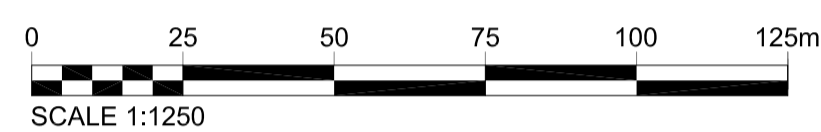

2 ELEVATION A-A
 Scale: 1:250@A1

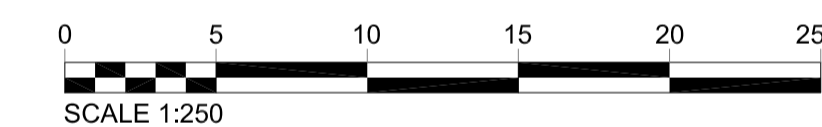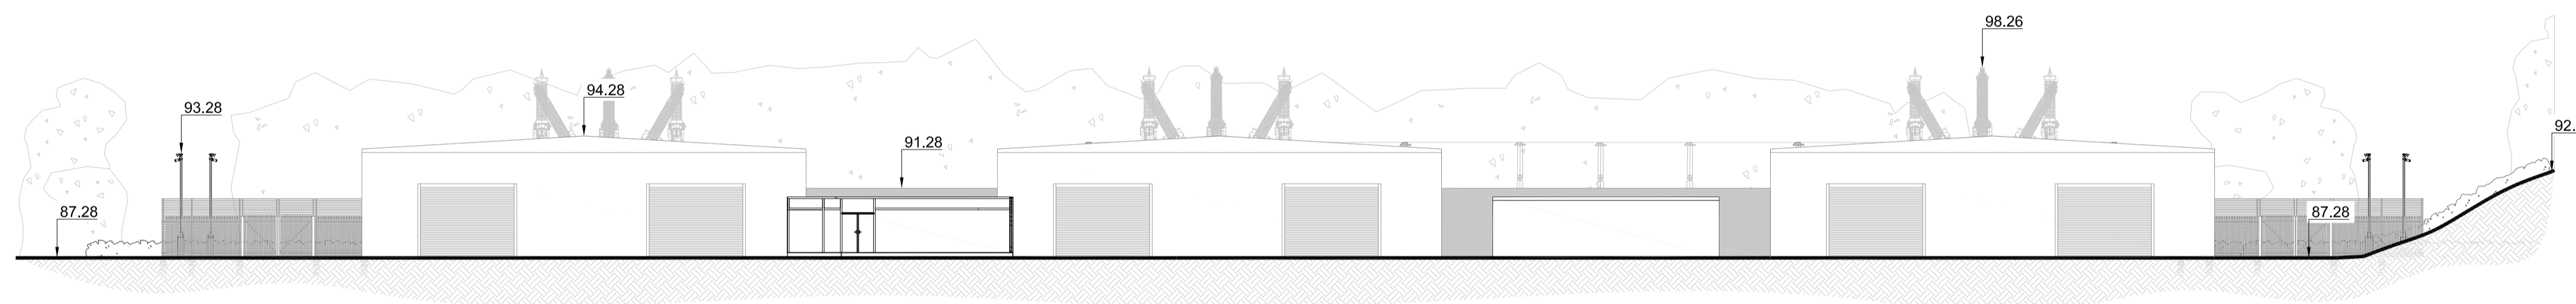

3 ELEVATION B-B
 Scale: 1:250@A1

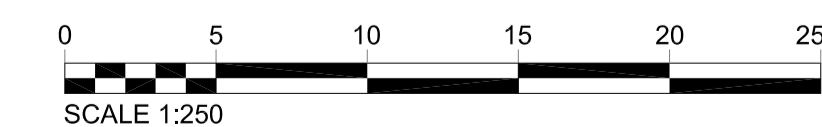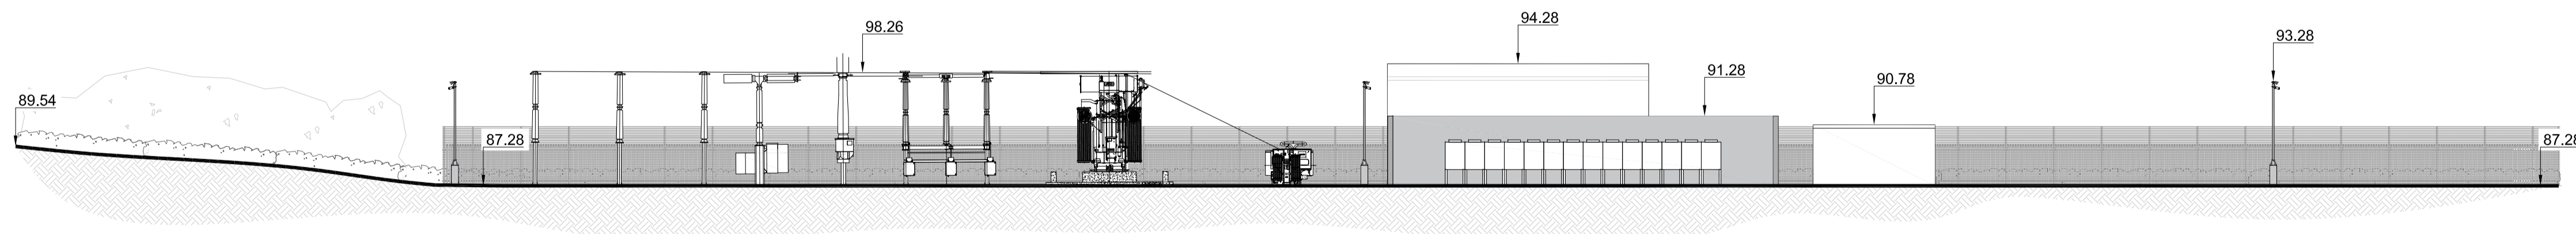

Project:


Swansea Greener Grid Park

Consultant:



Statkraft UK Limited
 19th Floor, 22 Bishopsgate
 London, EC2N 4BQ
 Tel: +44 (0) 1784 624989
 Mob: +44 (0) 7833 796284

Drawn by:

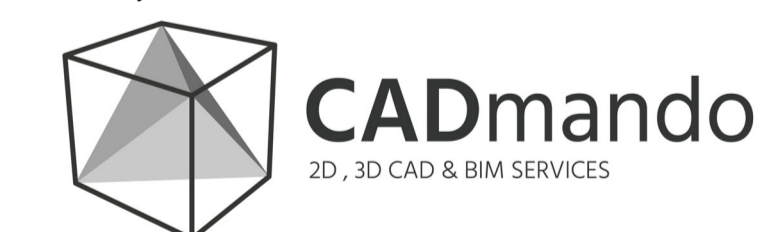

CADmando Design & Drafting Solutions Ltd
 The Long Barn, The Courtyard, Severn Drive, Tewkesbury
 Business Park, GL20 8GD
 Tel: +44 (0) 1684 850910
 Mob: +44 (0) 7814436910

Status:

PLANNING

Drawing Title:

Proposed Site Elevations

Drawn: AE	Checked: JM	First Issued: 13.02.2023
Project Code: STA005- EL-01		Drawing Number:
Sheet Size: A1	Scale: A:N	Revision: 01