

This drawing is the copyright of STATKRAFT UK Limited and must not be reproduced in whole or in part or used in any form without their written permission. All dimensions are to be confirmed on site prior to commencement of work.

Revision	Date	Revision Notes	Drawn	Inspected
02	02.02.23	Final Issue	AE	JM
03	28.02.23	Cable Route Red Line Red Line Boundary Amended	MC	JM

LEGEND:

	PLANNING APPLICATION BOUNDARY		
	SITE ACCESS		
	ABERGELLI SHARED ACCESS		
	PALEADE FENCE		
	132KV OVERHEAD CABLE ROUTE		
	CABLE ROUTE		
	EXISTING OH CABLE TO BE RELOCATED UNDERGROUND		
	CUTFALL		
	RIPIARIAN BUFFER (7m)		
	POROUS GRAVEL		

SITE INFRASTRUCTURE:

	SECURITY GATE (2.4m High)		COOLER (2.0m x 1.5m x 1.5m High)
	AUX FX (2.0m x 1.5m x 1.5m High)		GENSET (2.0m x 1.5m x 1.5m High)
	GENERATOR (2.0m x 1.5m x 1.5m High)		STONES (2.4m x 1.5m x 1.5m High)
	CIRCUIT BREAKER (2.0m x 1.5m x 1.5m High)		OFFICES (3.0m x 3.0m x 3.0m High)
	TRANSFORMER (1.5m x 1.5m x 1.5m High)		COMING HOUSE (2.0m x 1.5m x 1.5m High)
	ENERGY MANAGEMENT BUILDINGS (2.0m x 1.5m x 1.5m High)		NOISE ATTENUATING WALL (2.0m High)
	HV YARD		CCTV (2m High)

VEGETATION:

	PROPOSED VEGETATION		
	EXISTING VEGETATION		
	HABITAT MANAGEMENT AREA		

GREEN INFRASTRUCTURE:

	PROPOSED ATTENUATION POND		
--	---------------------------	--	--




1 SWANSEA SITE AND ACCESS LAYOUT

Scale: 1:2500@A0



2 SWANSEA SITE LAYOUT PLAN

Scale: 1:500@A0

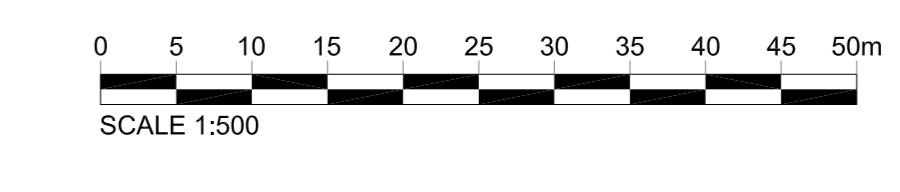

Project: **Swansea Greener Grid Park**



Status: **PLANNING**

Drawing Title: **Swansea Site Layout Plan**

Drawn: AE	Checked: JM	First Issued: 02.02.2023
Project Code: STA005- PL-02		
Sheet Size: A0	Scale: A:N	Revision: 03