



**1 KEY PLAN**  
Scale: 1:1250@A0  
SCALE 1:1250

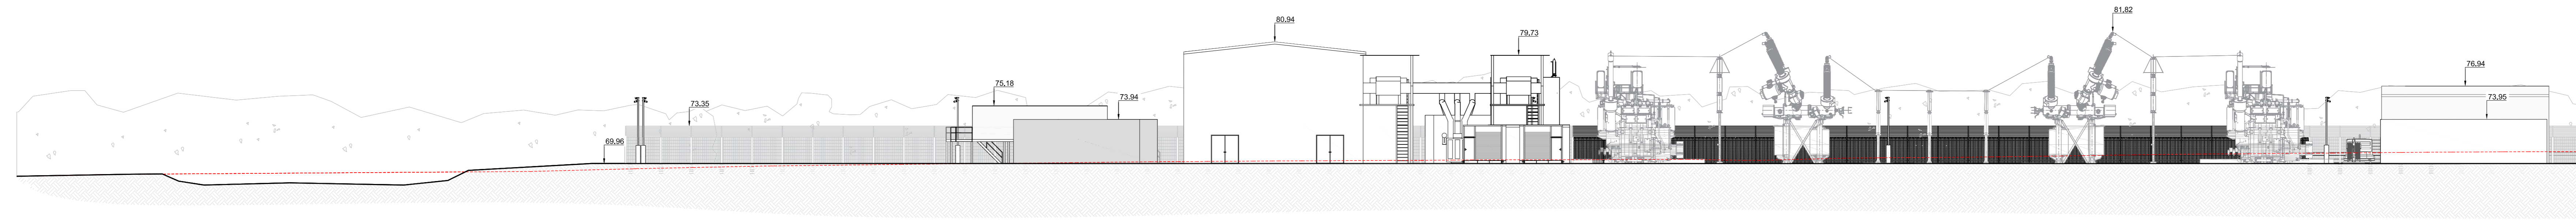


**2 SECTION A-A**  
Scale: 1:250@A0

SCALE 1:250

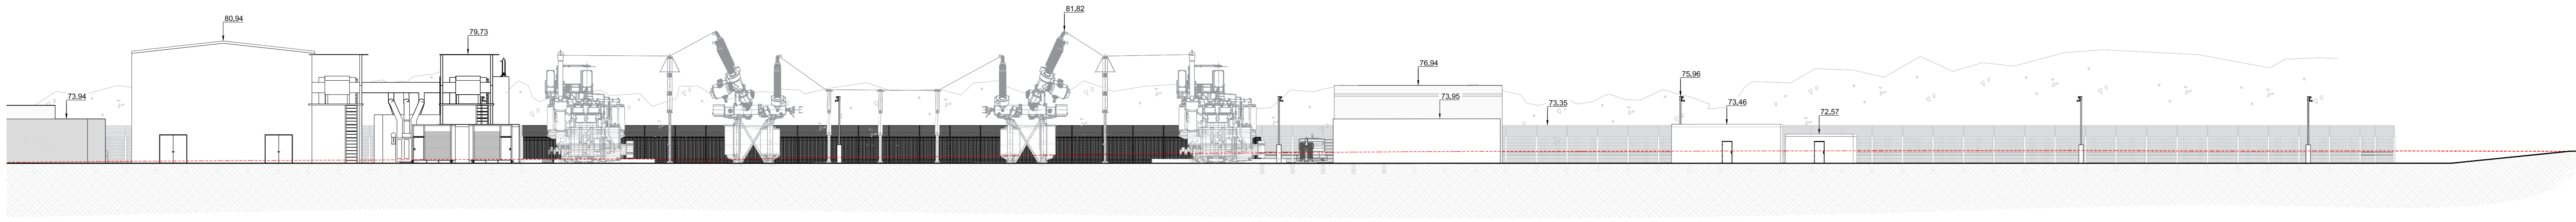

**3 SECTION A-A (CONTINUED)**  
Scale: 1:250@A0

SCALE 1:250

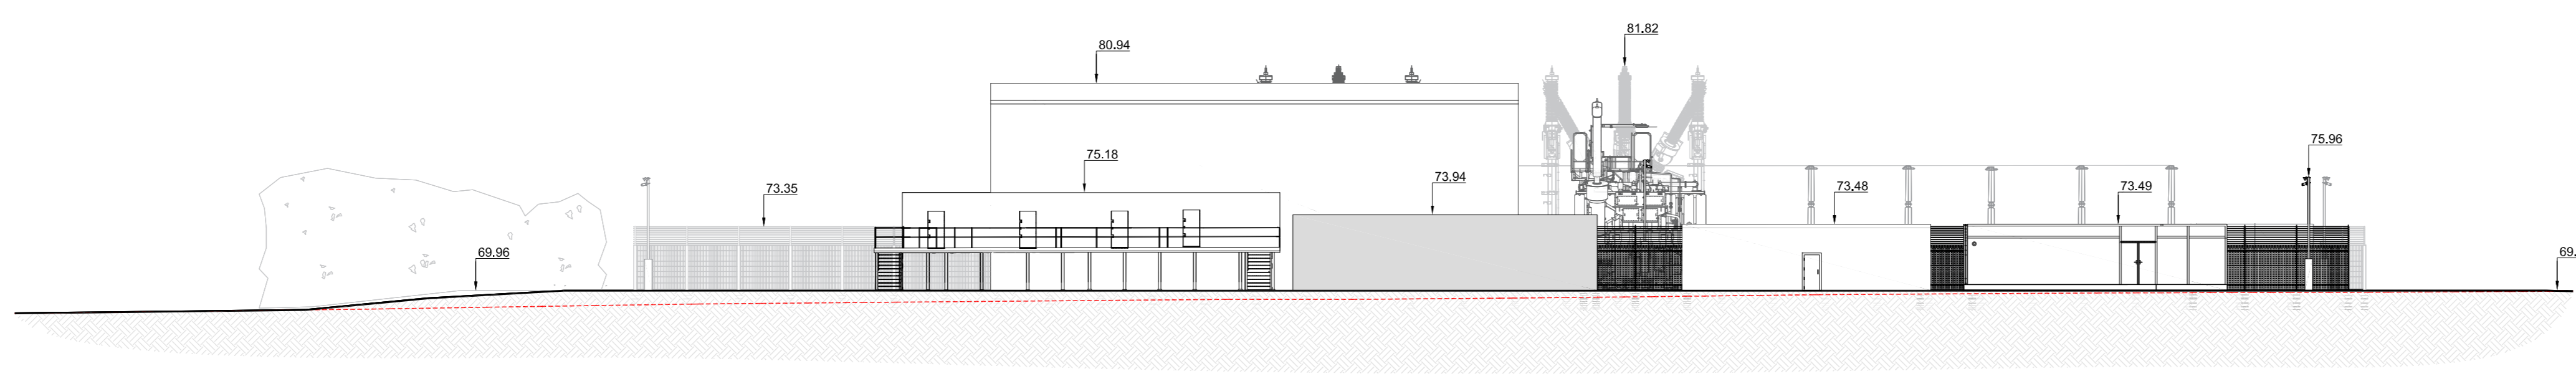

**4 SECTION B-B**  
Scale: 1:250@A0

SCALE 1:250

This drawing is the copyright of STATKRAFT UK Limited and must not be reproduced in whole or in part or used in any manner without their written permission. Scaled dimensions must not be taken from this drawing. All dimensions are to be confirmed on site prior to commencement of work.

Revisions:

Revision	Date	Revision Notes	Drawn	Inspected
01	13.07.23	First Issue	AE	JM

- LEGEND:
- PLANNING APPLICATION BOUNDARY
  - TEMPORARY CONSTRUCTION ACCESS
  - PERMANENT SITE ACCESS OPTION
  - EXISTING O/H ELEC CABLE
  - EXISTING HV ELEC CABLE
  - WELDMESH FENCE
  - PALISADE FENCE
  - PROPOSED CABLE ROUTE (INDICATIVE)
  - CCTV & LIGHT COLUMN
  - COOLER
  - OFFICES
  - EMERGENCY GENERATOR
  - COOLERS 2
  - CONTROL CONTAINERS
  - CIRCUIT BREAKER & AUXILIARY TRANSFORMER

- SITE INFRASTRUCTURE:
- SECURITY GATE
  - AUX TX
  - COMMS HOUSE
  - STORES
  - SC BUILDING
  - HSC BUILDING
  - HV YARD
  - CCTV & LIGHT COLUMN
  - COOLER
  - OFFICES
  - EMERGENCY GENERATOR
  - COOLERS 2
  - CONTROL CONTAINERS
  - CIRCUIT BREAKER & AUXILIARY TRANSFORMER

- VEGETATION:
- PROPOSED VEGETATION
  - EXISTING VEGETATION
  - BIODIVERSITY NET GAIN
  - SUDS BASIN
  - DRAINAGE PIPELINE CORRIDOR (INDICATIVE)

Project: **Necton Greener Grid Park**



Statkraft UK Limited  
15th Floor, 22 Bishopsgate  
London, EC2N 4BQ  
Tel: +44 (0) 1844 628889  
Mob: +44 (0) 7833 796284



CADmando Design & Drafting Solutions Ltd  
The Long Barn, The Courtyard, Severn Drive, Tewkesbury  
Business Park, GL20 9SD  
Tel: +44 (0) 1684 650919  
Mob: +44 (0) 7814436910

Status: **PLANNING**

Drawing Title: **Proposed Site Sections**

Drawn: AE	Checked: JM	First Issued: 13.07.2023
Project Code: STA002-EL-02	Drawing Number:	
Sheet Size: A0	Scale: A:N	Revision: 01