


This drawing is the copyright of STATKRAFT UK Limited and must not be reproduced in whole or in part or used in any manner without their written permission.  
 Scaled dimensions must not be taken from this drawing. All dimensions are to be confirmed on site prior to commencement of work.

Revisions:

| Revision | Date     | Revision Notes                             | Drawn | Inspected |
|----------|----------|--|-------|-----------|
| 01       | 02.05.23 | First Issue                                | GF    | JM        |
| 02       | 24.05.23 | Red Line Boundary Amended                  | MC    | JM        |
| 03       | 06.06.23 | Red Line Boundary Amended - BNC Area Added | GF    | JM        |
| 04       | 03.07.23 | RLB Amended and Addition of BLB            | MC    | JM        |
| 05       | 05.07.23 | Revised                                    | CS    | JM        |

LEGEND:  
 PLANNING APPLICATION BOUNDARY

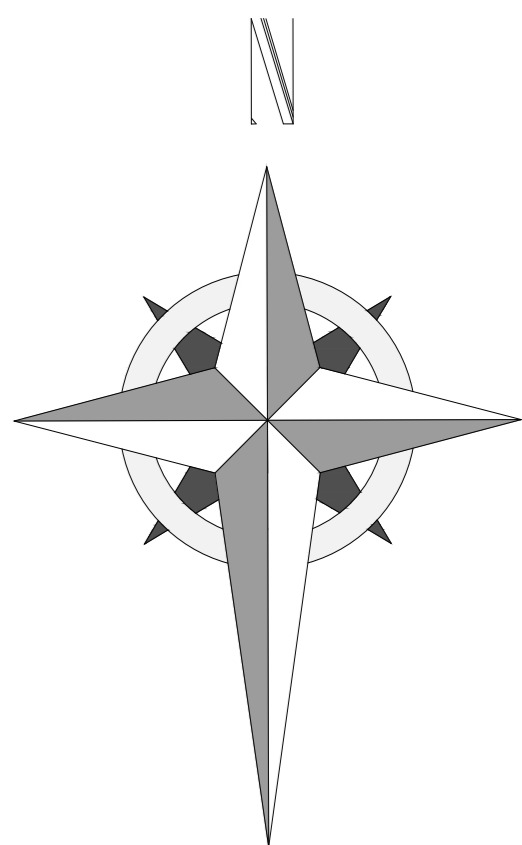

Project:  
**Necton Greener Grid Park**



Status:  
**PLANNING**

Drawing Title:  
**Necton Site Location Plan**

Drawn: GF  
 Checked: JM  
 First Issued: 02.05.2023

Project Code: STA002-  
 Drawing Number: SP-01

Sheet Size: A0  
 Scale: 1:2500  
 Revision: 05

**1 NECTON SITE LOCATION PLAN**

Ordnance Survey, (c) Crown Copyright 2023. All rights reserved. Licence number 100022432 Scale: 1:2500@A0

