




1 Native Wildflower Meadow 1:10

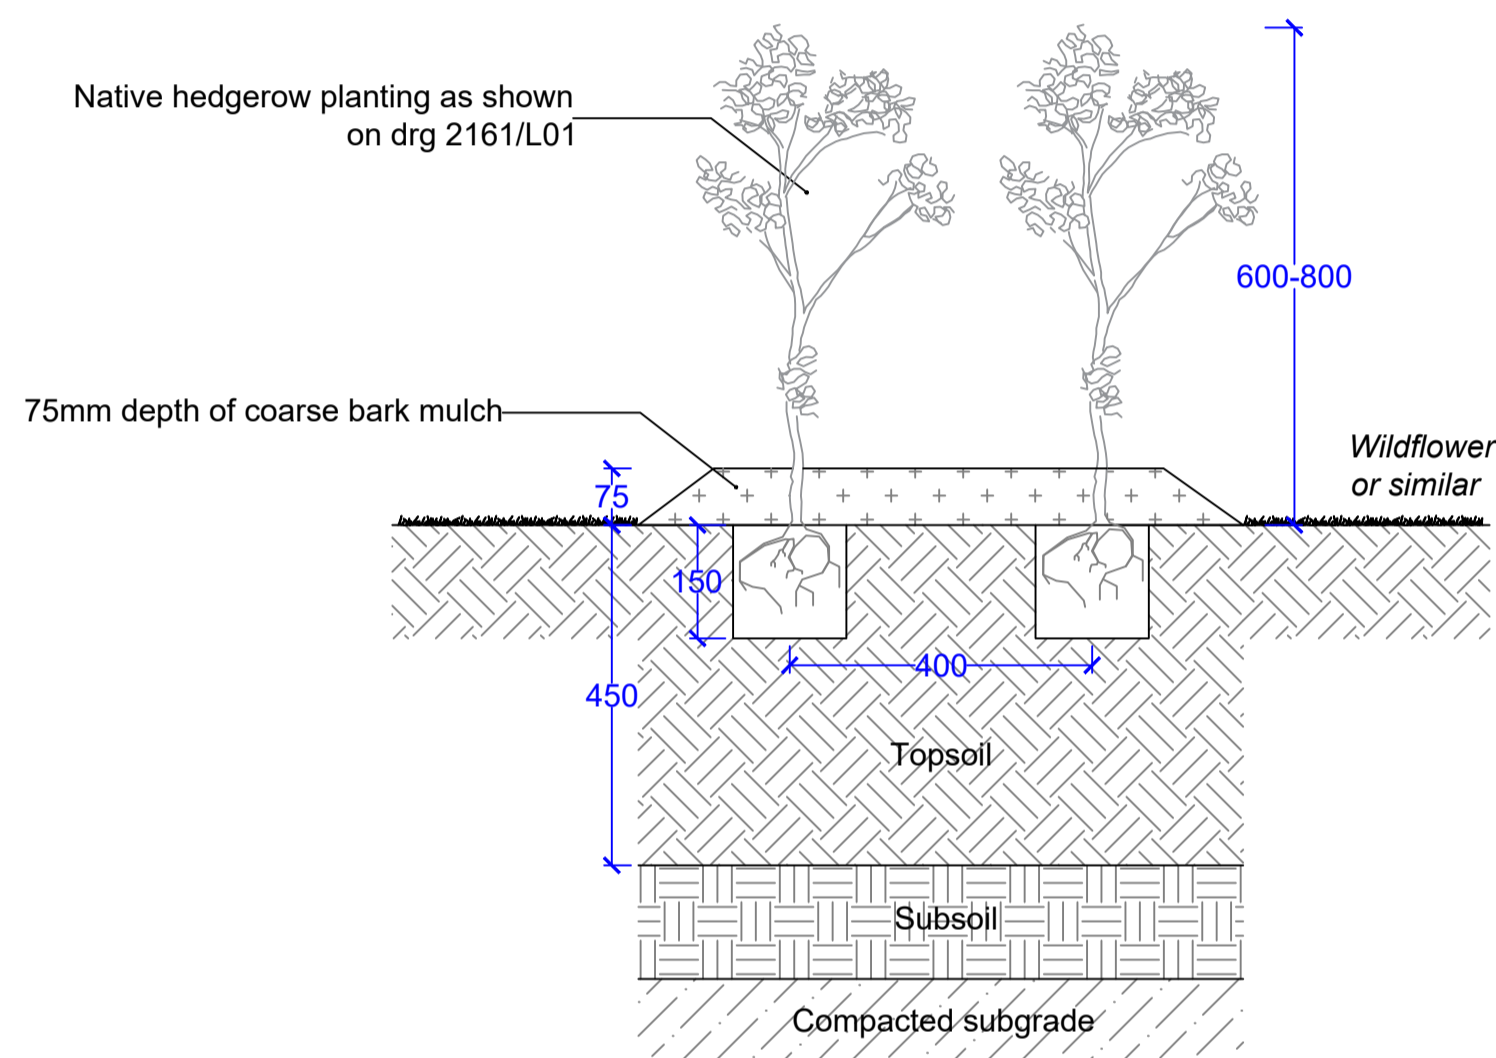

2 Native Mixed Hedgerow 1:10

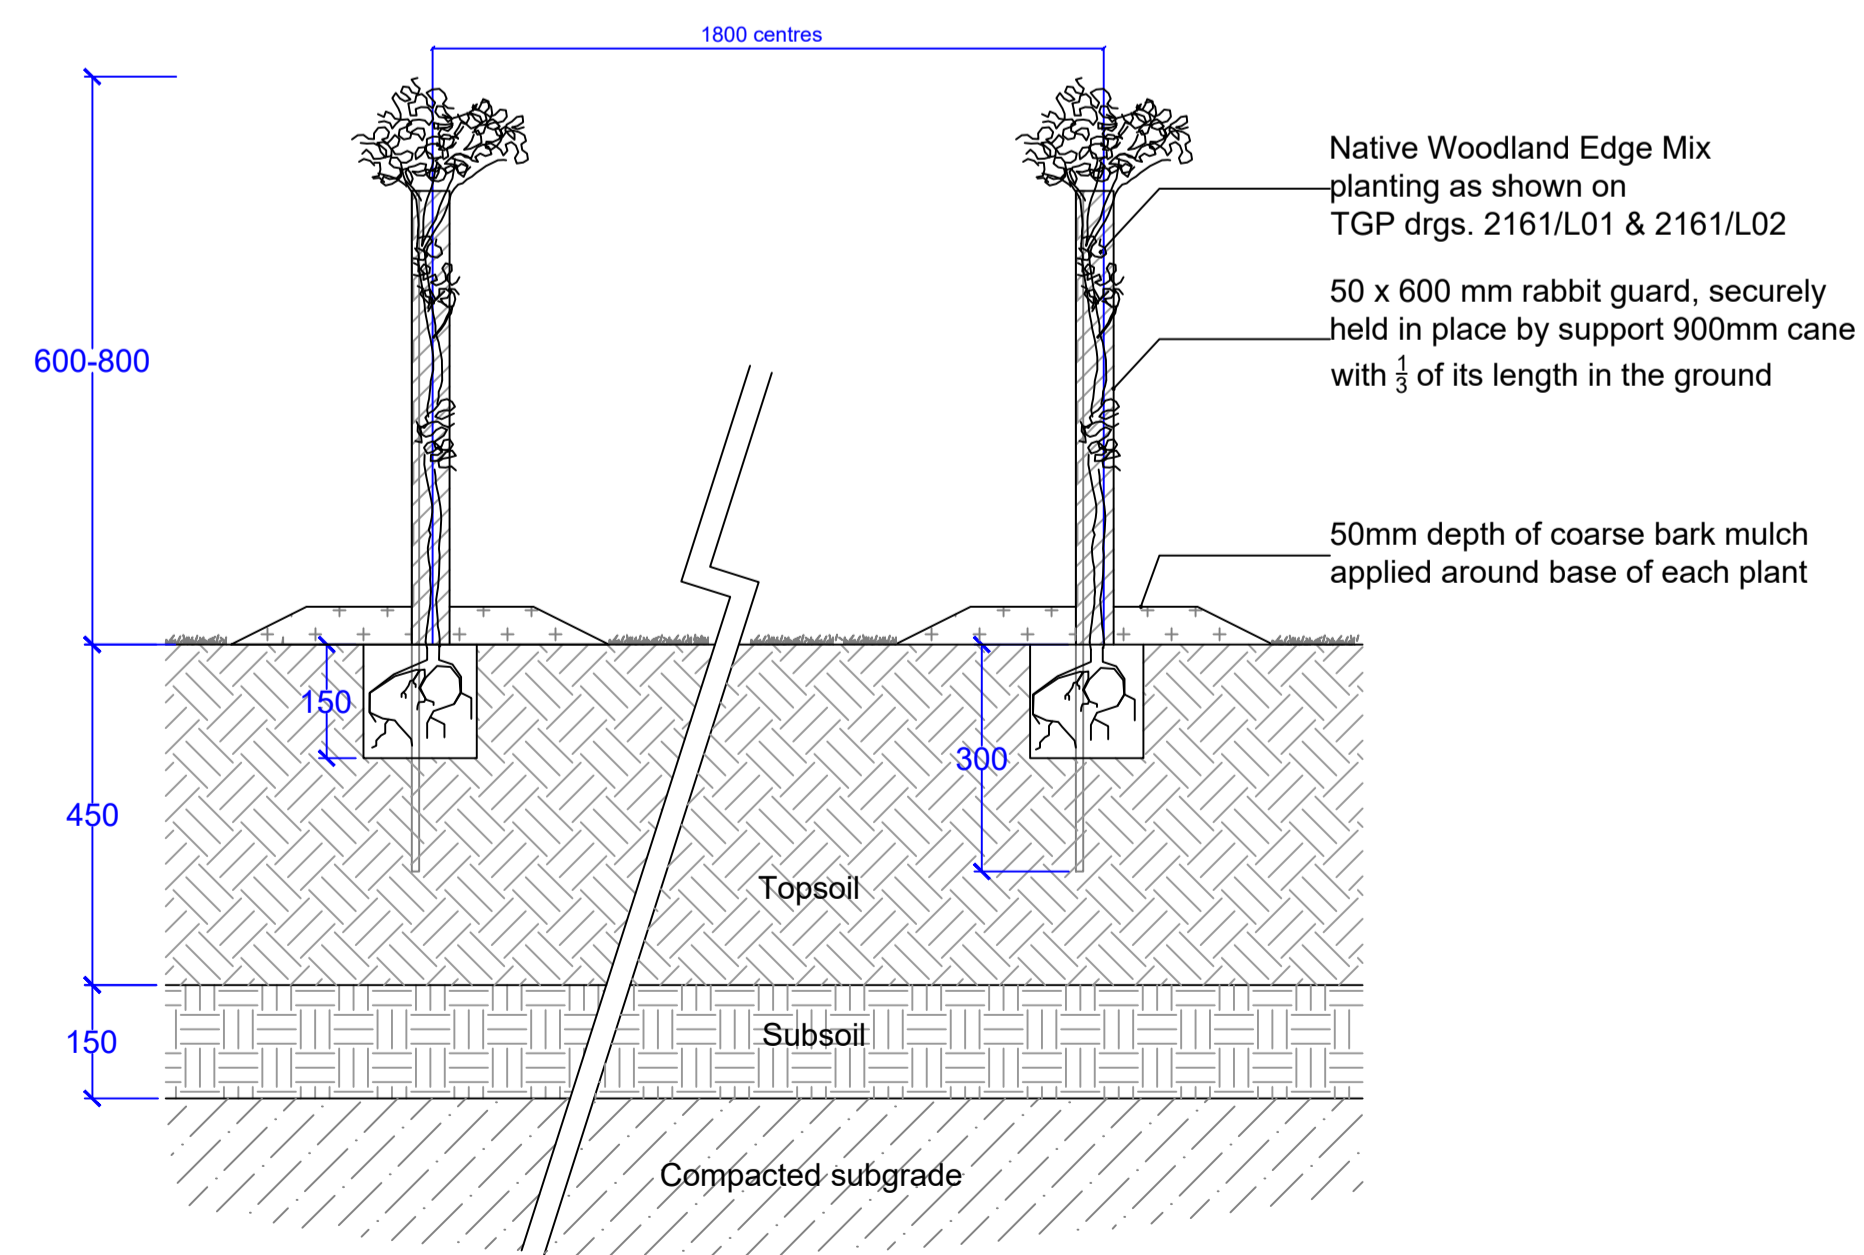

3 Native Woodland Edge Mix 1:10

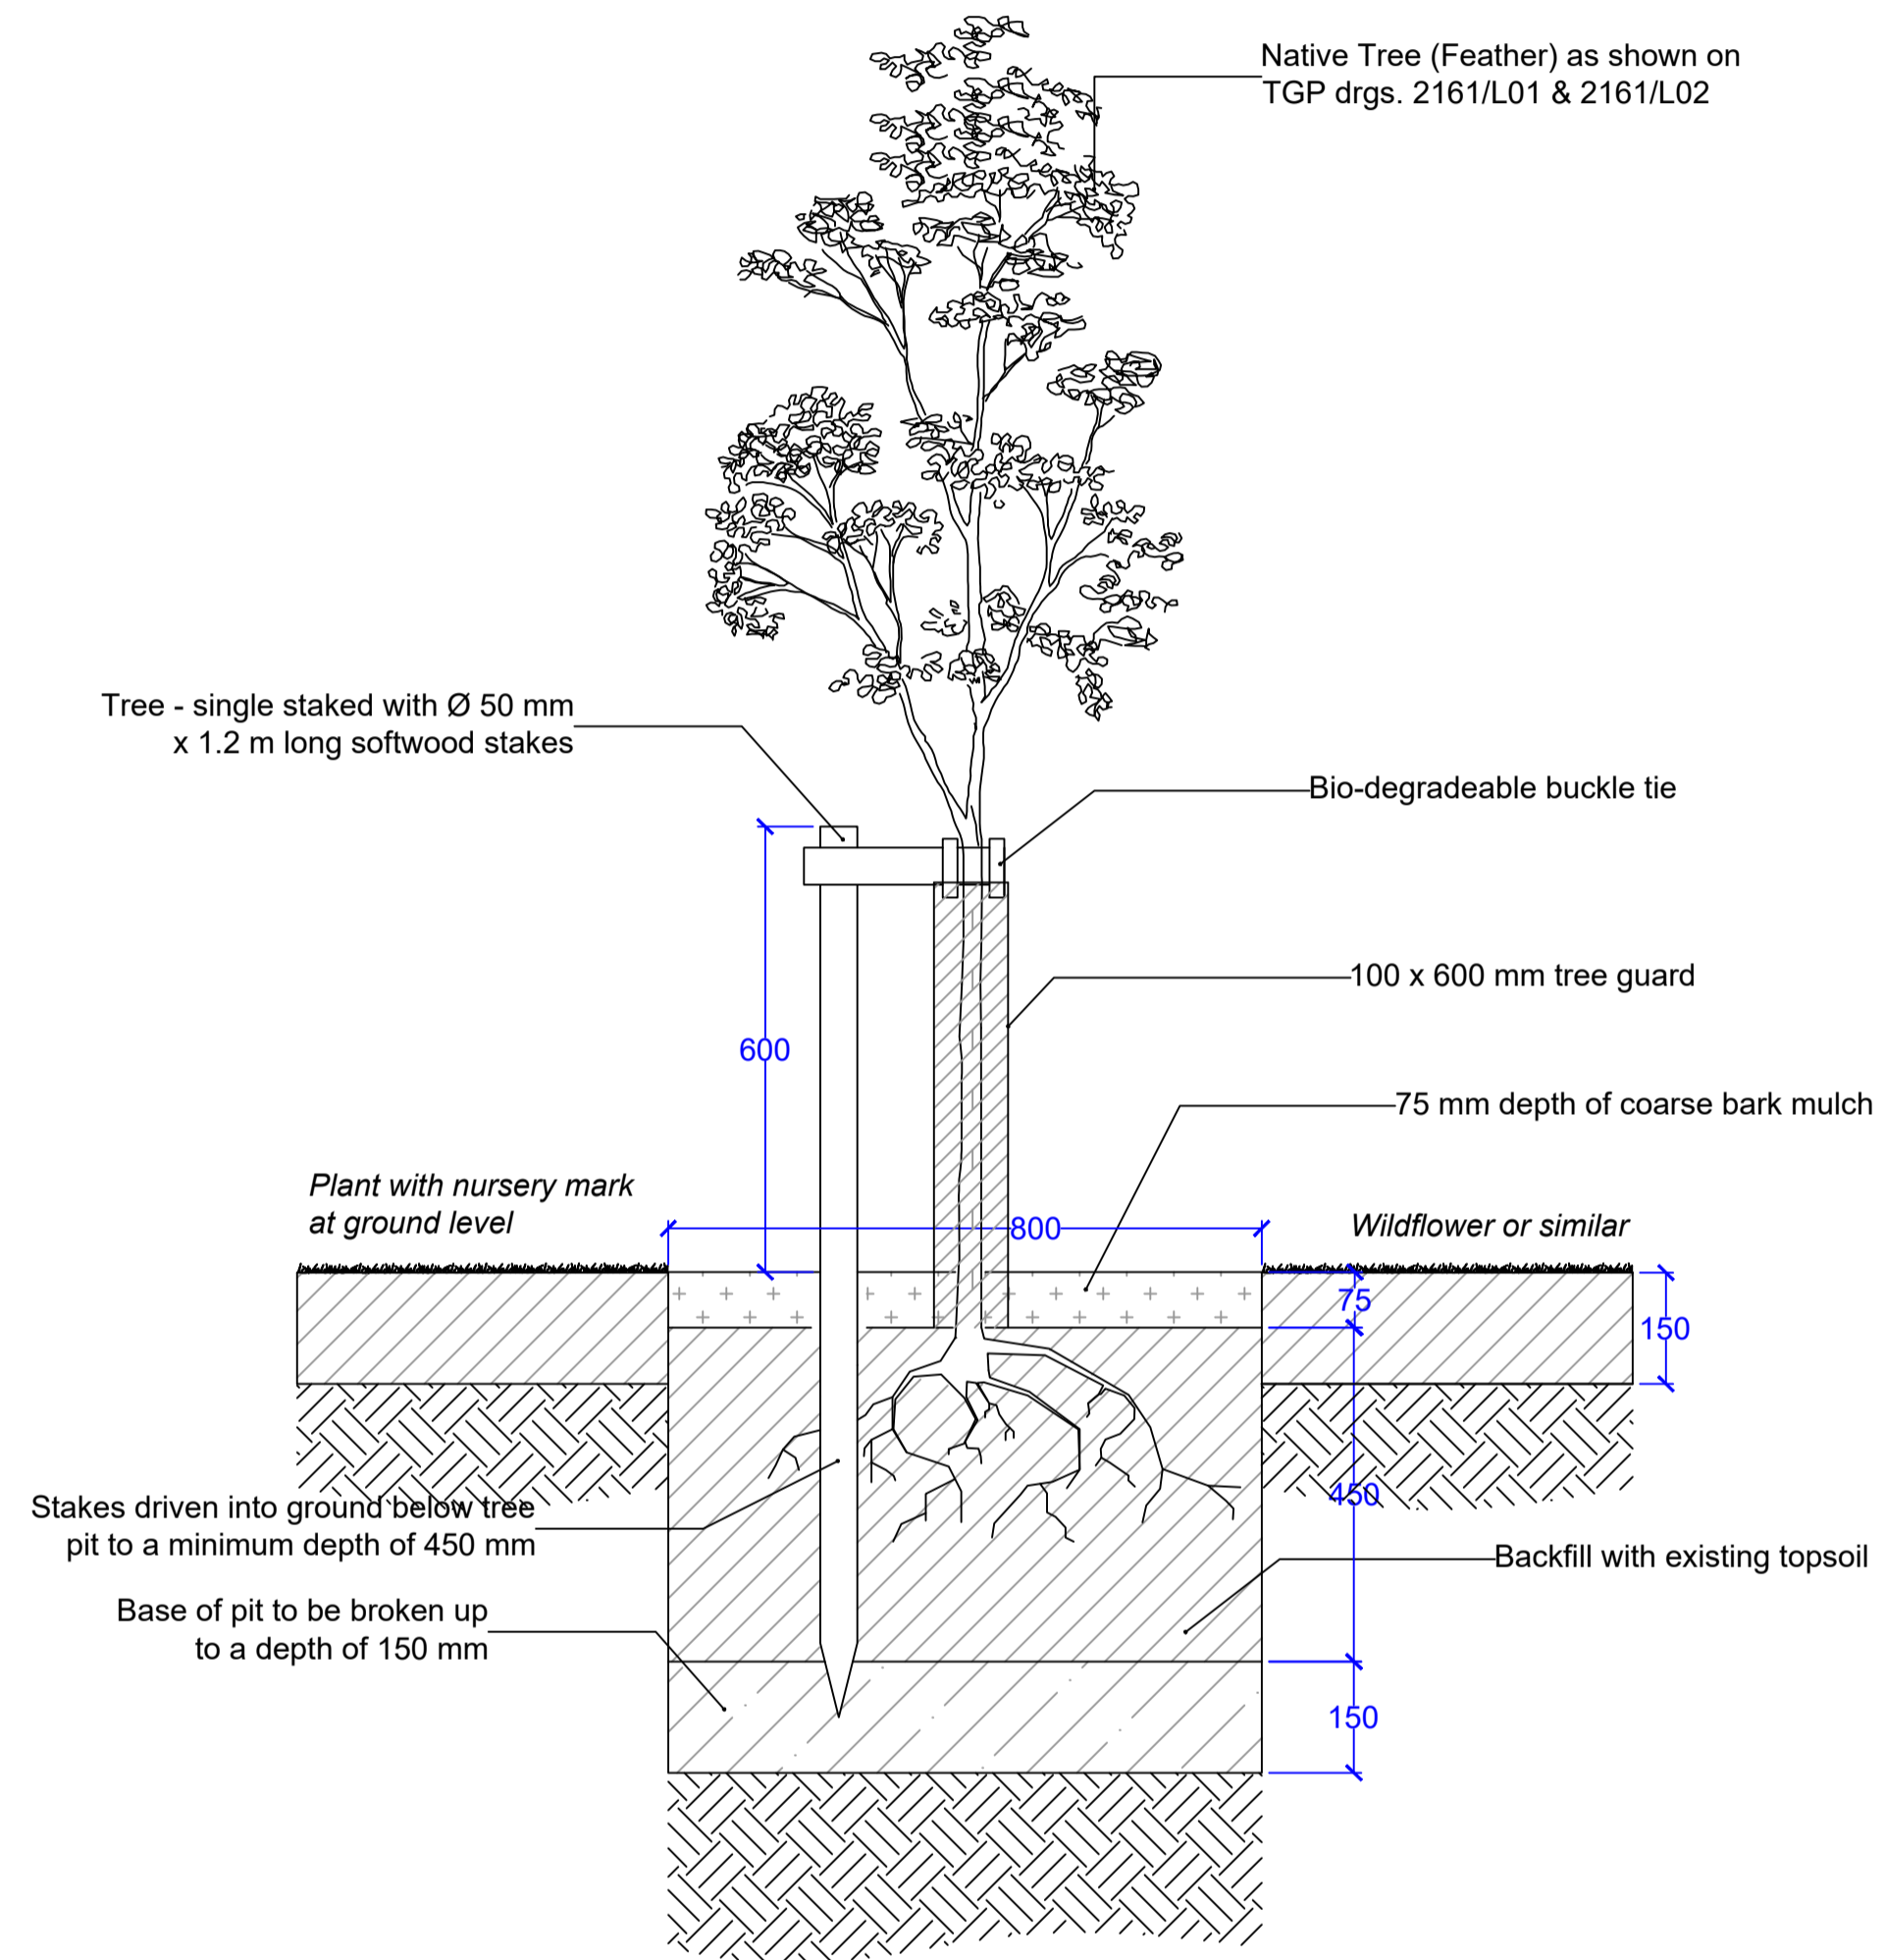

4 Native Tree Planting (Feather) 1:10

Project Neilston Greener Grid Park Section 36 Application					
Title Soft Landscape Details					
Date 07/06/24	Scale 1: 10 @ A1	Drawn MH	Checked NH		
Job 2161	Suitability -	No. D01	Issue -	Revision -	
LI WORKSTAGE: 0/1 2 3 4 5 6					
		<input checked="" type="checkbox"/>			