

**PROJECT**  
RED JOHN PUMPED STORAGE HYDRO

**CLIENT**  
ILI (Highlands PSH) Ltd.

- KEY**
- Development Site boundary
  - Upgrade Existing Access Track
  - Temporary Access Track
  - Access Tunnel
  - Construction Tunnel
  - Power / Ventilation / Emergency Tunnel
  - Headrace
  - Tailrace
  - Spillway Outfall
  - Spillway Pipeline
  - Headpond Embankment
  - Headrace
  - Headpond
  - Headpond Ridge
  - Inlet / Outlet
  - Spillway Inlet
  - Potential Substation
  - Powerhouse (Underground)
  - Spoil Disposal Area
  - Temporary Constuction or Permanent Compounds
  - Surge Tank (Underground)



**TITLE**  
FIGURE 3.3  
DESIGN III: SCOPING - OPTION A

**REFERENCE**  
RJ\_181024\_EIA\_3.3\_v1

**SHEET NUMBER** 1 of 1 **DATE** 24/10/18

Project Management Initials: CA Designer: LC Checked: SY Approved: CA

Scale @ A3 1:25,000

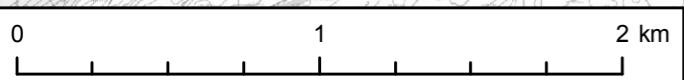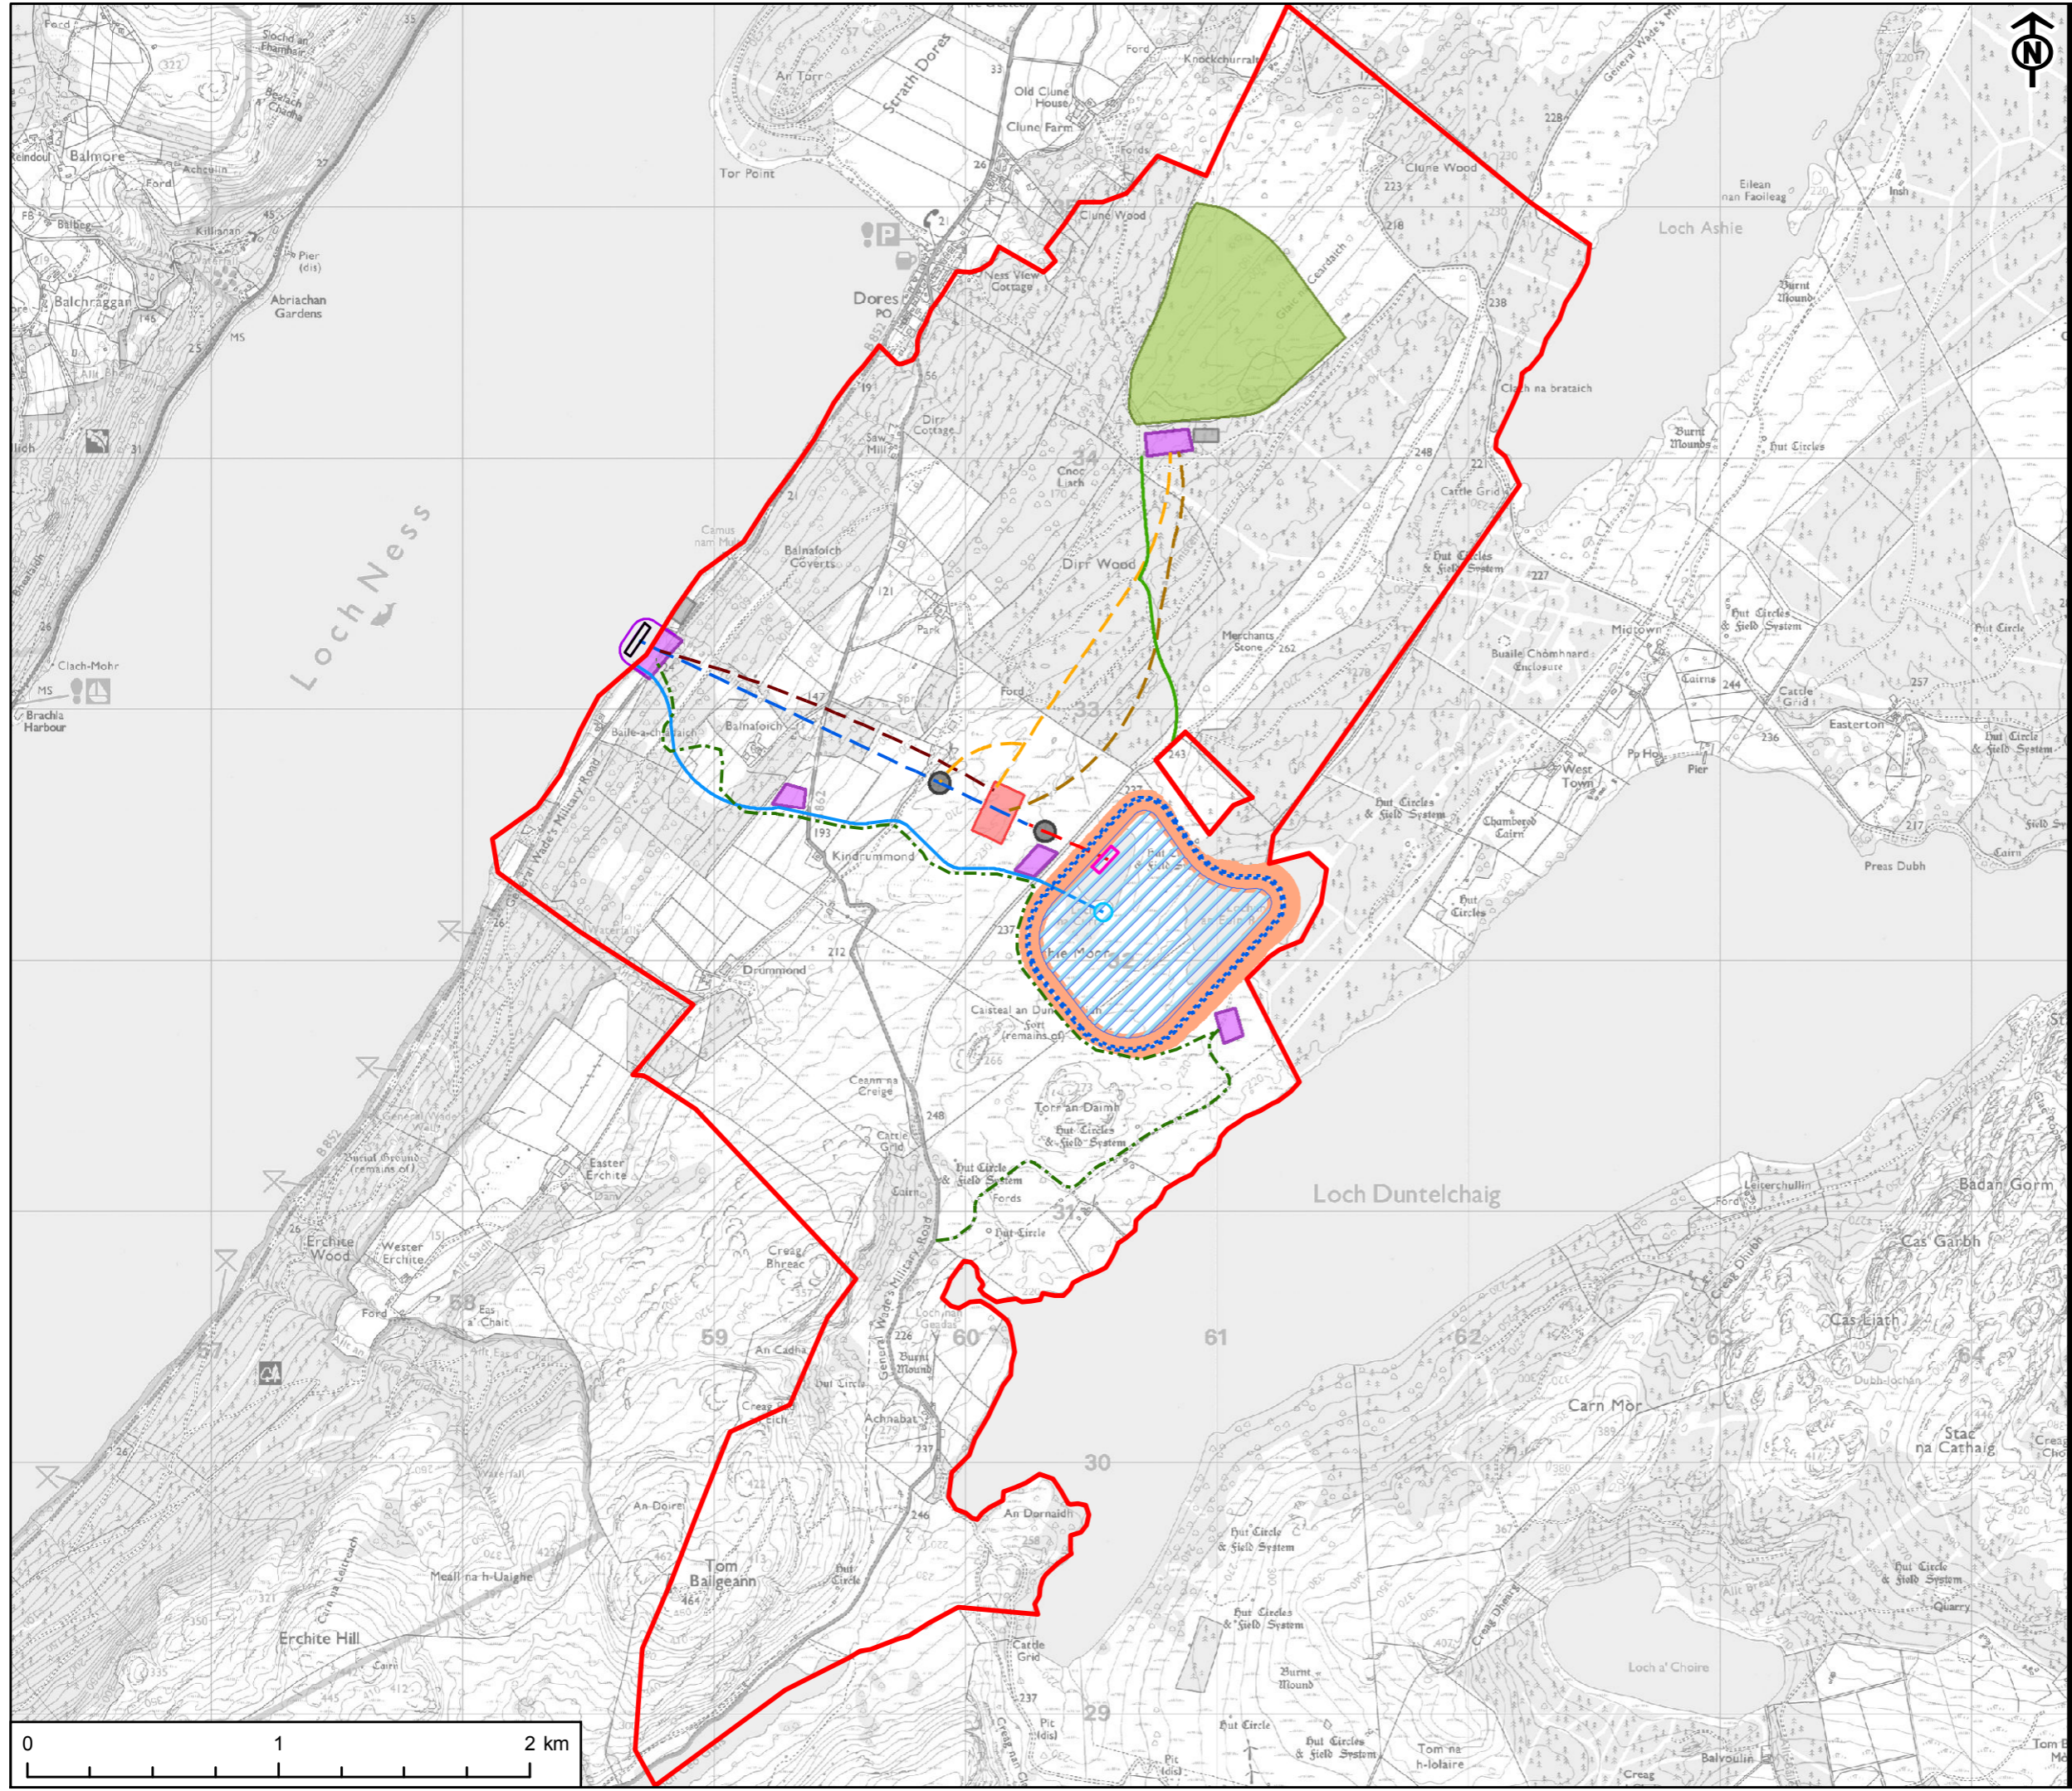

This drawing has been produced for the use of AECOM's client. It may not be used, modified or relied upon by third parties, except as agreed by AECOM or as required by law. AECOM accepts no responsibility, and denies any liability whatsoever, to any party that uses or relies upon this drawing without AECOM's express written consent. All dimensions are indicative and in metres unless otherwise noted. Do not scale this document.