

PROJECT
RED JOHN PUMPED STORAGE HYDRO

CLIENT
ILI (Highlands PSH) Ltd.

- KEY
- Development Site boundary
 - Excluded from Development Site boundary
 - Proposed Public Road Realignment
 - Upgrade Existing Access
 - Temporary Access
 - Access Tunnel
 - Construction Tunnel
 - Power / Ventilation / Emergency Tunnel
 - Headrace
 - Tailrace
 - Spillway Outfall
 - Spillway Pipeline
 - Headpond Embankment
 - Headrace
 - Headpond
 - Headpond Ridge
 - Inlet / Outlet
 - Spillway Inlet
 - Potential Substation
 - Powerhouse (Underground)
 - Temporary Constnction or Permanent Compounds
 - Surge Tank (Underground)

TITLE
FIGURE 3.6
DESIGN V: POST PUBLIC CONSULTATION


REFERENCE
RJ_181024_EIA_3.6_v1

SHEET NUMBER
1 of 1

DATE
24/10/18

Project Management Initials: CA Designer: LC Checked: SY Approved: CA

Scale @ A3 1:20,000

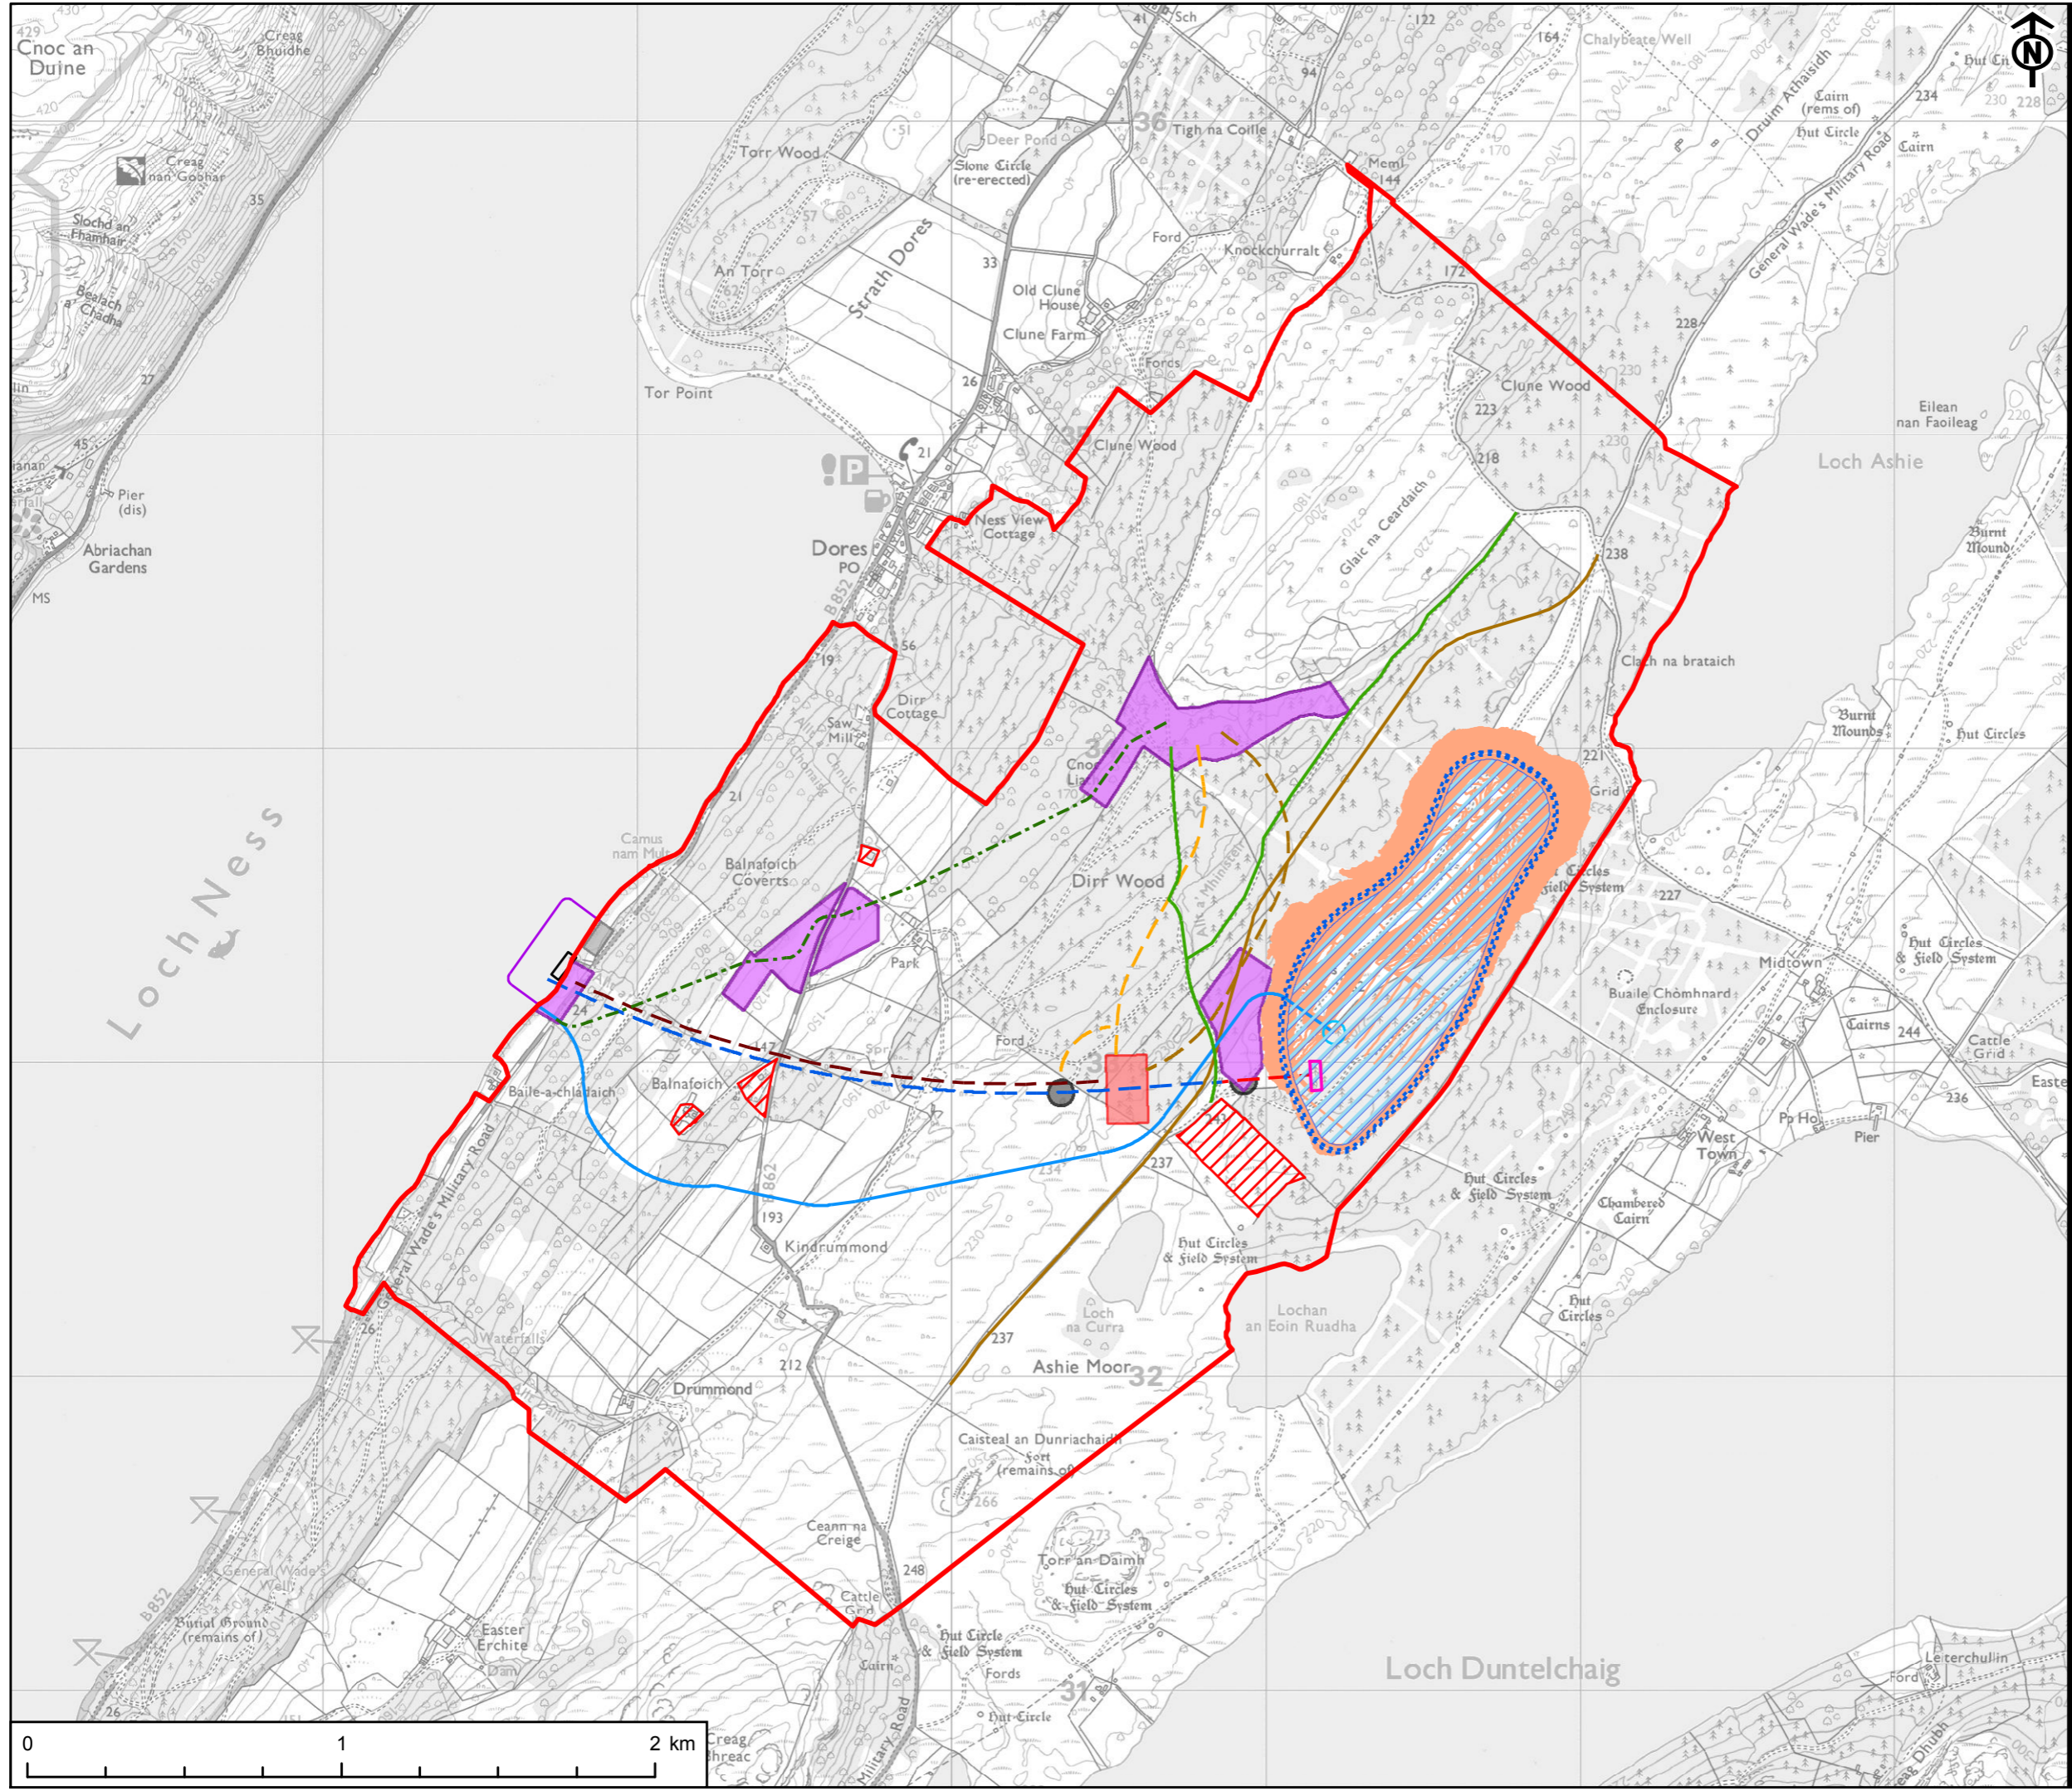

This drawing has been produced for the use of AECOM's client. It may not be used, modified or relied upon by third parties, except as agreed by AECOM or as required by law. AECOM accepts no responsibility, and denies any liability whatsoever, to any party that uses or relies upon this drawing without AECOM's express written consent. All dimensions are indicative and in metres unless otherwise noted. Do not scale this document.