

**PROJECT**  
 RED JOHN PUMPED STORAGE HYDRO

**CLIENT**  
 ILI (Highlands PSH) Ltd.

- KEY**
- Development Site boundary
  - Excluded from Development Site boundary
  - Embankment boundary
  - Security Fence
  - Permanent realignment of road
  - Permanent access track - Permanent
  - Temporary access track
  - Headpond access road
  - Silt curtain
  - Headpond emankment
  - Landscape embankment
  - Access tunnel
  - Construction tunnel
  - High pressure tunnel
  - Low pressure tunnel
  - Spillway pipeline
  - Headpond inlet / outlet structure
  - Cofferdam
  - Jetty
  - Permanent compound
  - Temporary compound
  - Tunnel portal
  - Tailpond inlet / outlet
  - Power cavern



**TITLE**  
 FIGURE 3.7  
 DESIGN VI: DESIGN REFINEMENTS

**REFERENCE**  
 RJ\_181024\_EIA\_3.7\_v1

**SHEET NUMBER** 1 of 1  
**DATE** 24/10/18

Project Management Initials: CA Designer: LC Checked: SY Approved: CA

Scale @ A3 1:20,000

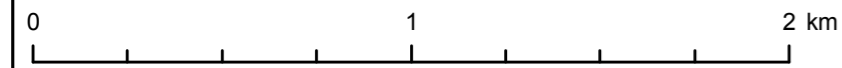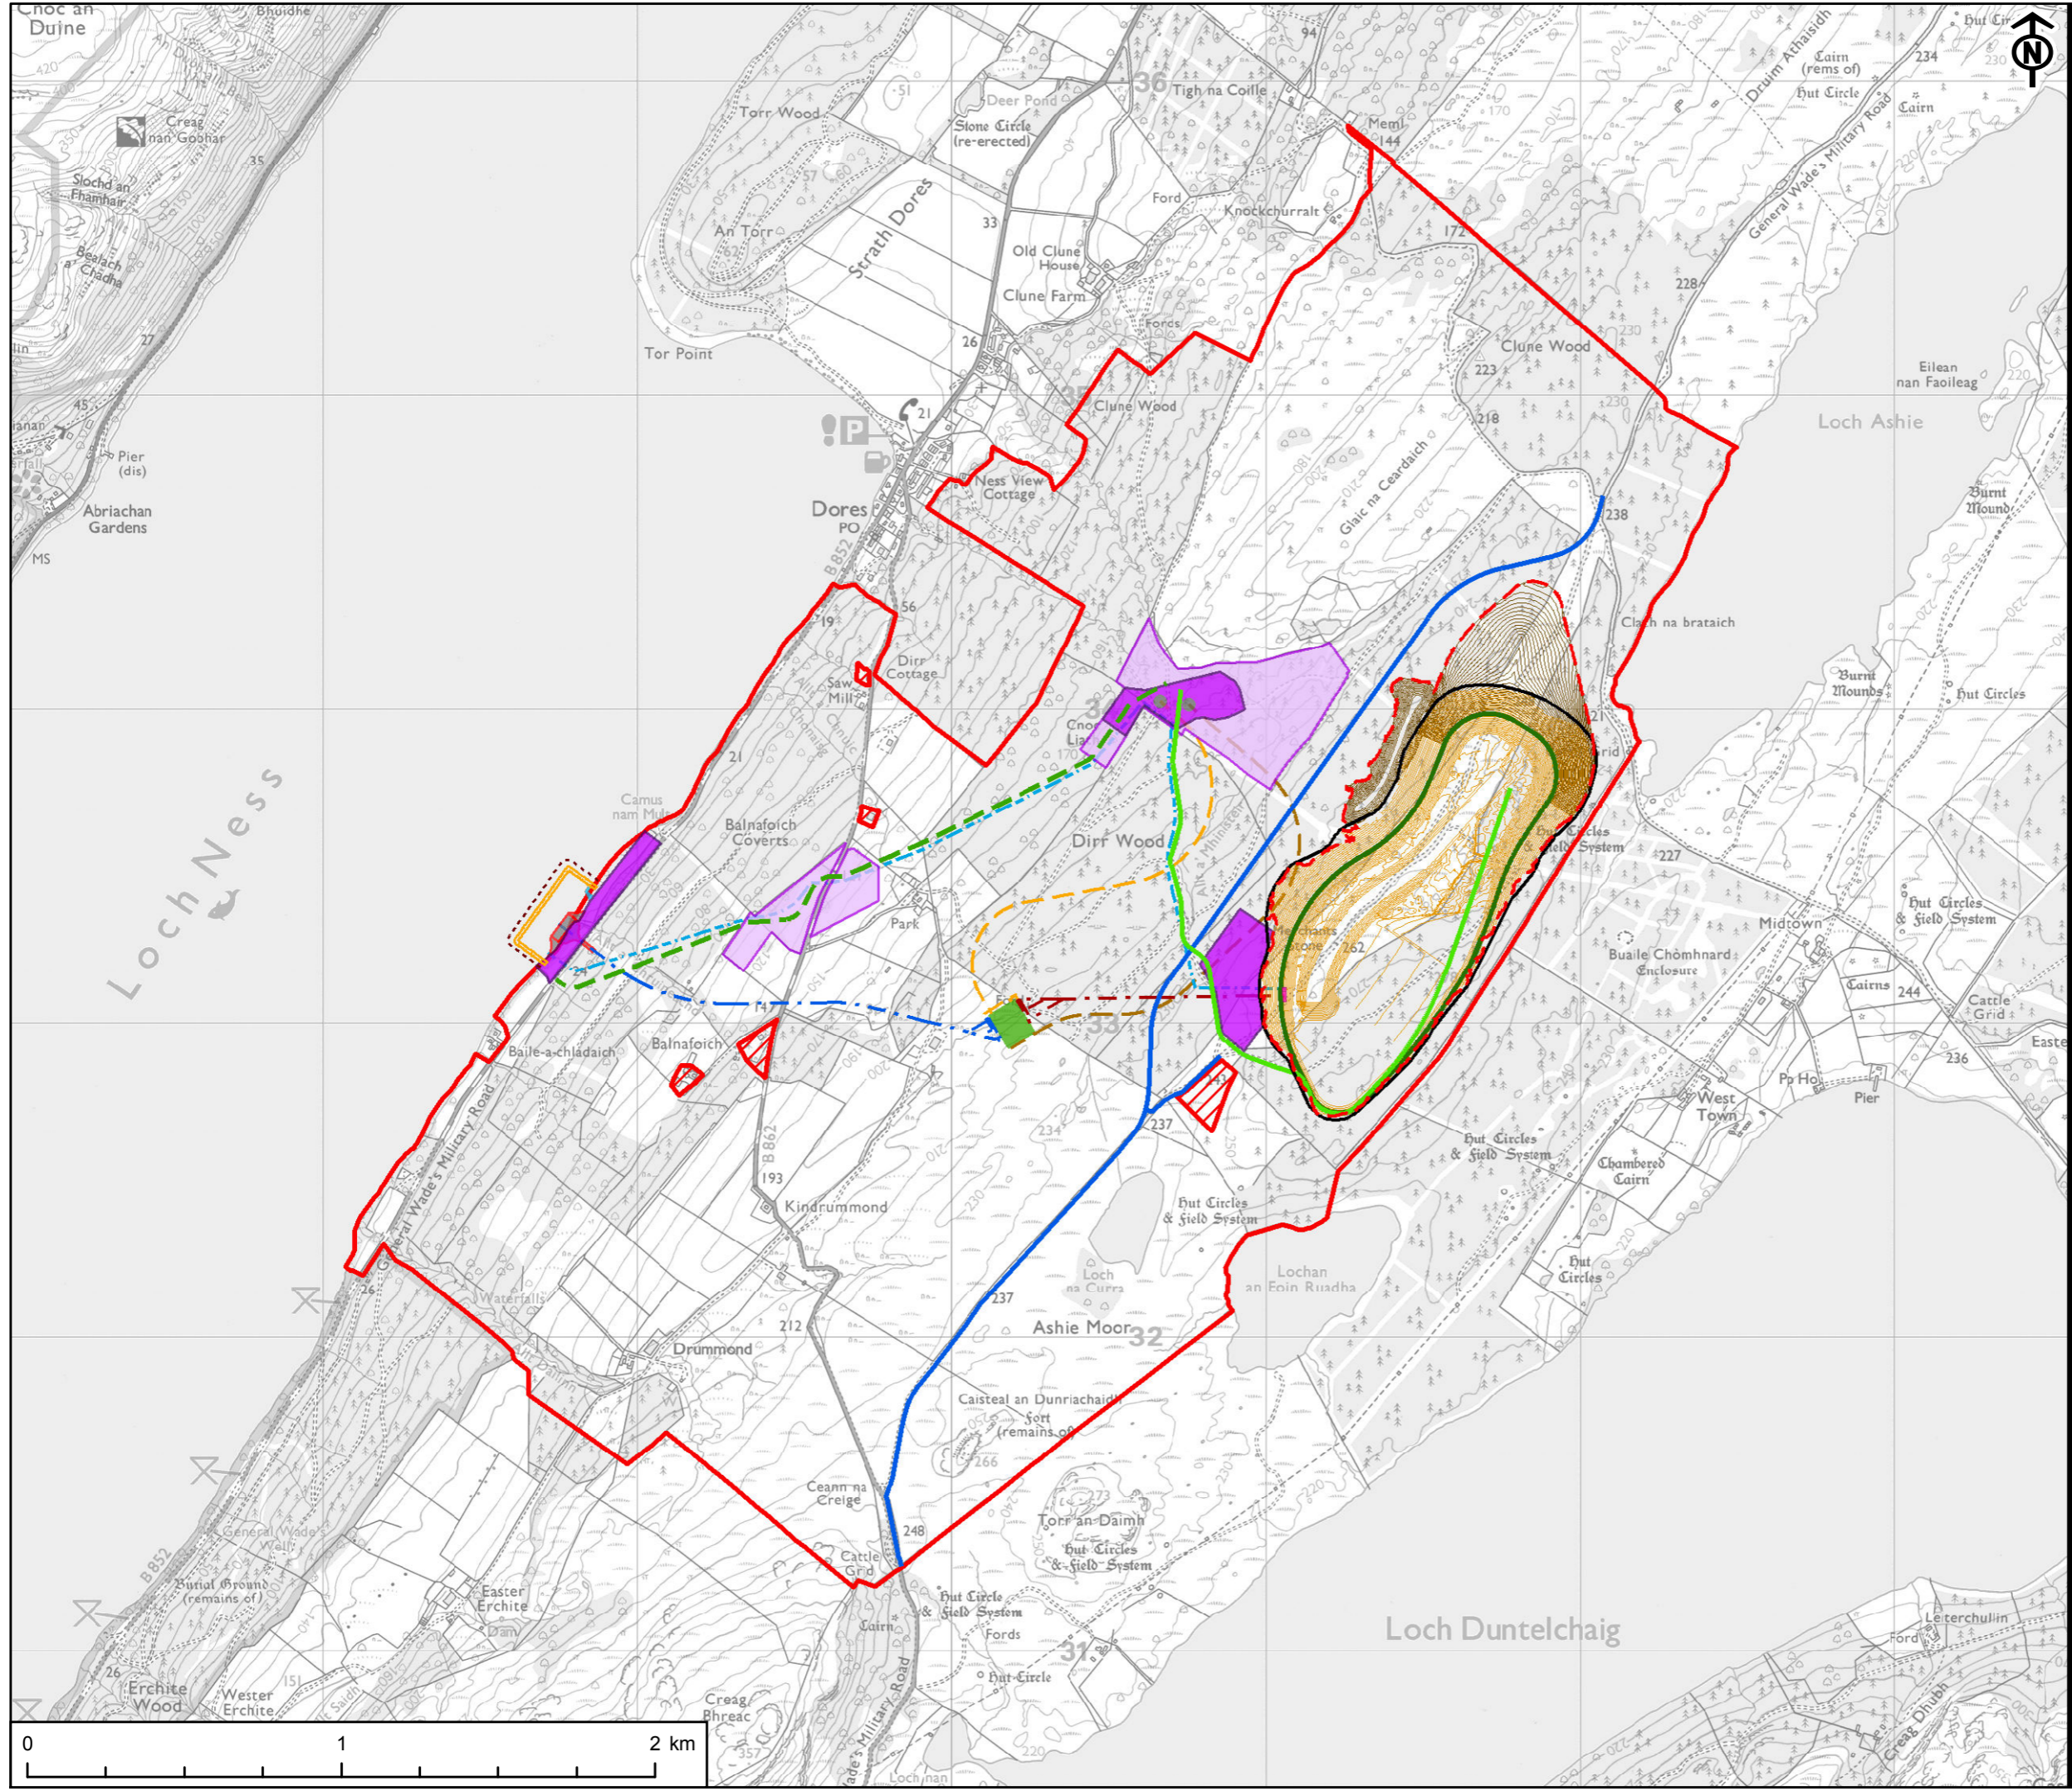

This drawing has been produced for the use of AECOM's client. It may not be used, modified or relied upon by third parties, except as agreed by AECOM or as required by law. AECOM accepts no responsibility, and denies any liability whatsoever, to any party that uses or relies upon this drawing without AECOM's express written consent. All dimensions are indicative and in metres unless otherwise noted. Do not scale this document.