


PROJECT
RED JOHN PUMPED STORAGE HYDRO

CLIENT
ILI (Highlands PSH) Ltd.

KEY
Development Site boundary

Project Management Initials: CA Designer: LC Checked: SY Approved: CS

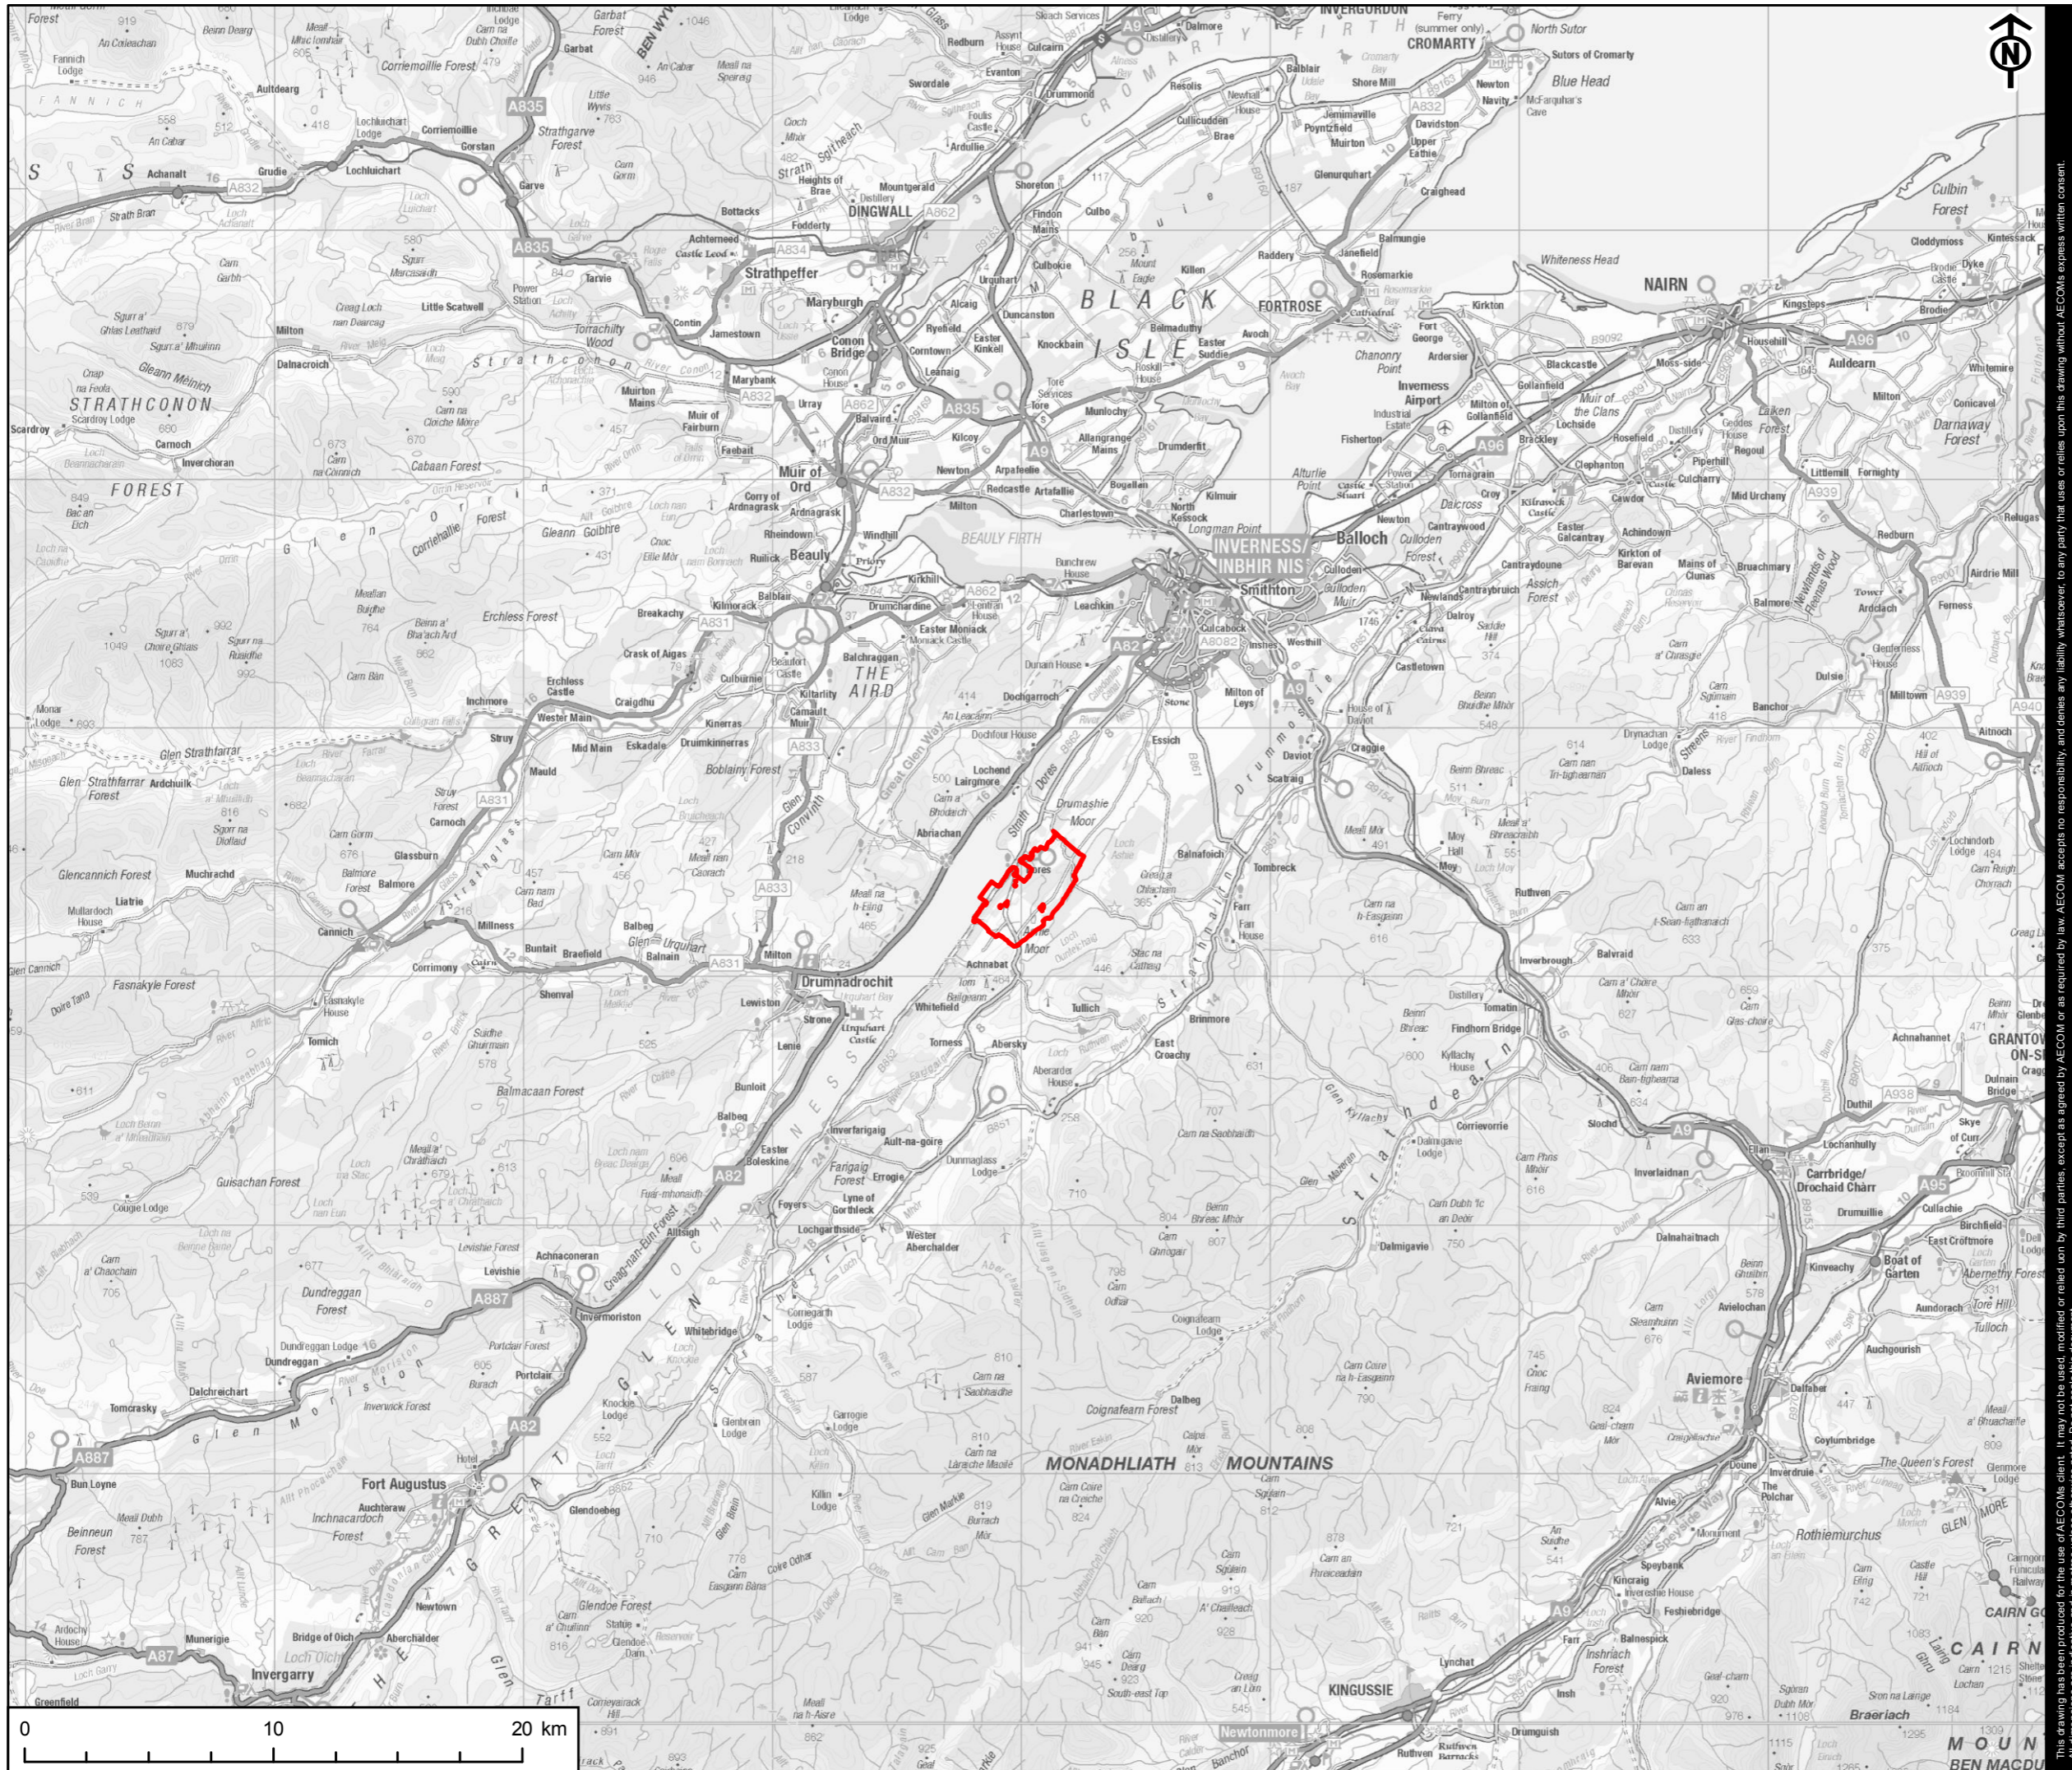

TITLE
FIGURE 1.1
SITE LOCATION PLAN

REFERENCE
RJ_181030_EIA_1.1_v2

SHEET NUMBER
1 of 1

DATE
30/10/18

This drawing has been produced for the use of AECOM's client. It may not be used, modified or relied upon by third parties, except as agreed by AECOM or as required by law. AECOM accepts no responsibility, and denies any liability whatsoever, to any party that uses or relies upon this drawing without AECOM's express written consent. All dimensions are indicated and in metres unless otherwise noted. Do not scale this document.

Scale @ A3 1:250,000