


- KEY
- Embankment Toe
  - Breach 1 Domain
  - Breach 2 Domain

Project Management Initials: CA Designer: LC Checked: SY Approved: CA

Scale @ A3 1:70,000

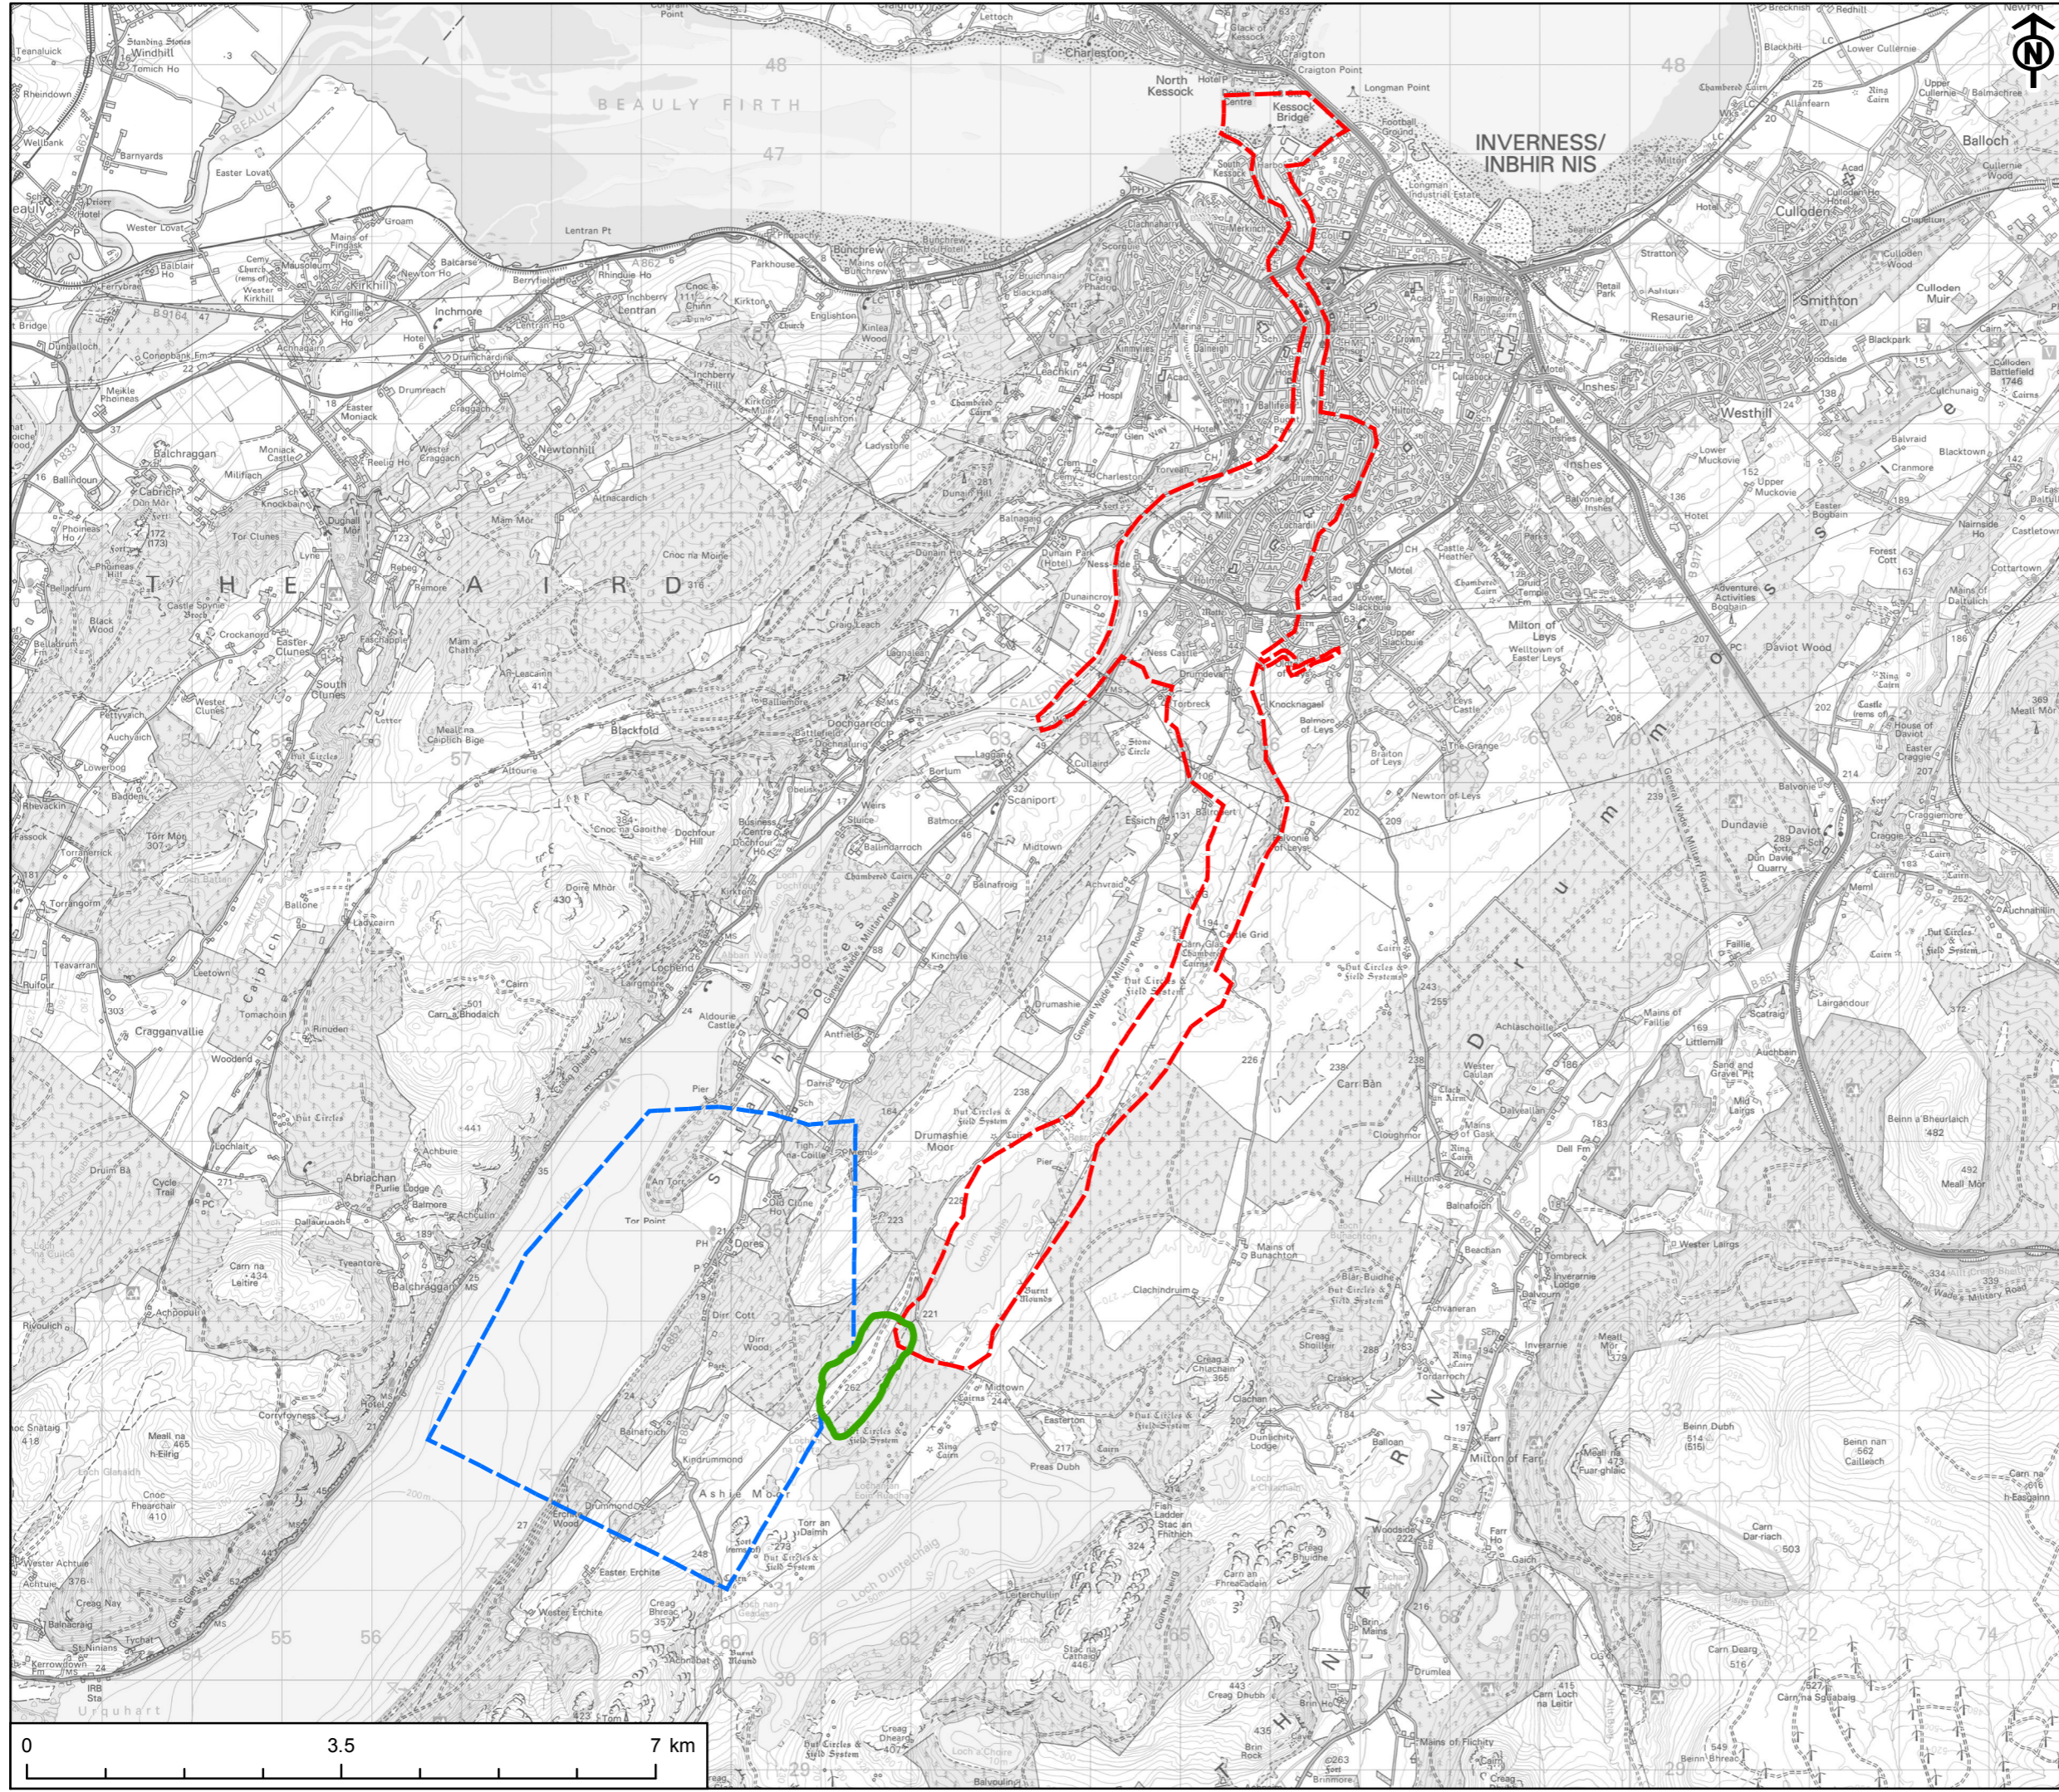

This drawing has been produced for the use of AECOM's client. It may not be used, modified or relied upon by third parties, except as agreed by AECOM or as required by law. AECOM accepts no responsibility and denies any liability whatsoever, to any party that uses or relies upon this drawing without AECOM's express written consent. Do not scale this document.