

**PROJECT**  
 RED JOHN PUMPED STORAGE HYDRO

**CLIENT**  
 ILI (Highlands PSH) Ltd.

- KEY**
- Red Line Boundary
  - Species**
  - Buildings
  - Native broadleaves
  - Other land
  - Water
  - Open ground
  - Mixed broadleaves/Open ground
  - Mixed woodland
  - Mixed broadleaves
  - Mixed conifer
  - Native broadleaves/open ground
  - Scots pine
  - Scots pine/Hybrid larch
  - Sitka spruce
  - Wind blow
  - Felled
  - Scots pine/Mixed broadleaves
  - Hybrid larch
  - Lodgepole pine



**TITLE**  
 FIGURE 12.3  
 BASELINE SPECIES COMPOSITION

**REFERENCE**  
 RJ\_181109\_EIA\_12.3\_v3

**SHEET NUMBER** 1 of 1  
**DATE** 09/11/18

Project Management Initials: CA Designer:LC Checked: SY Approved: CA

Scale @ A3 1:20,000

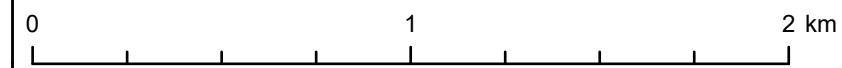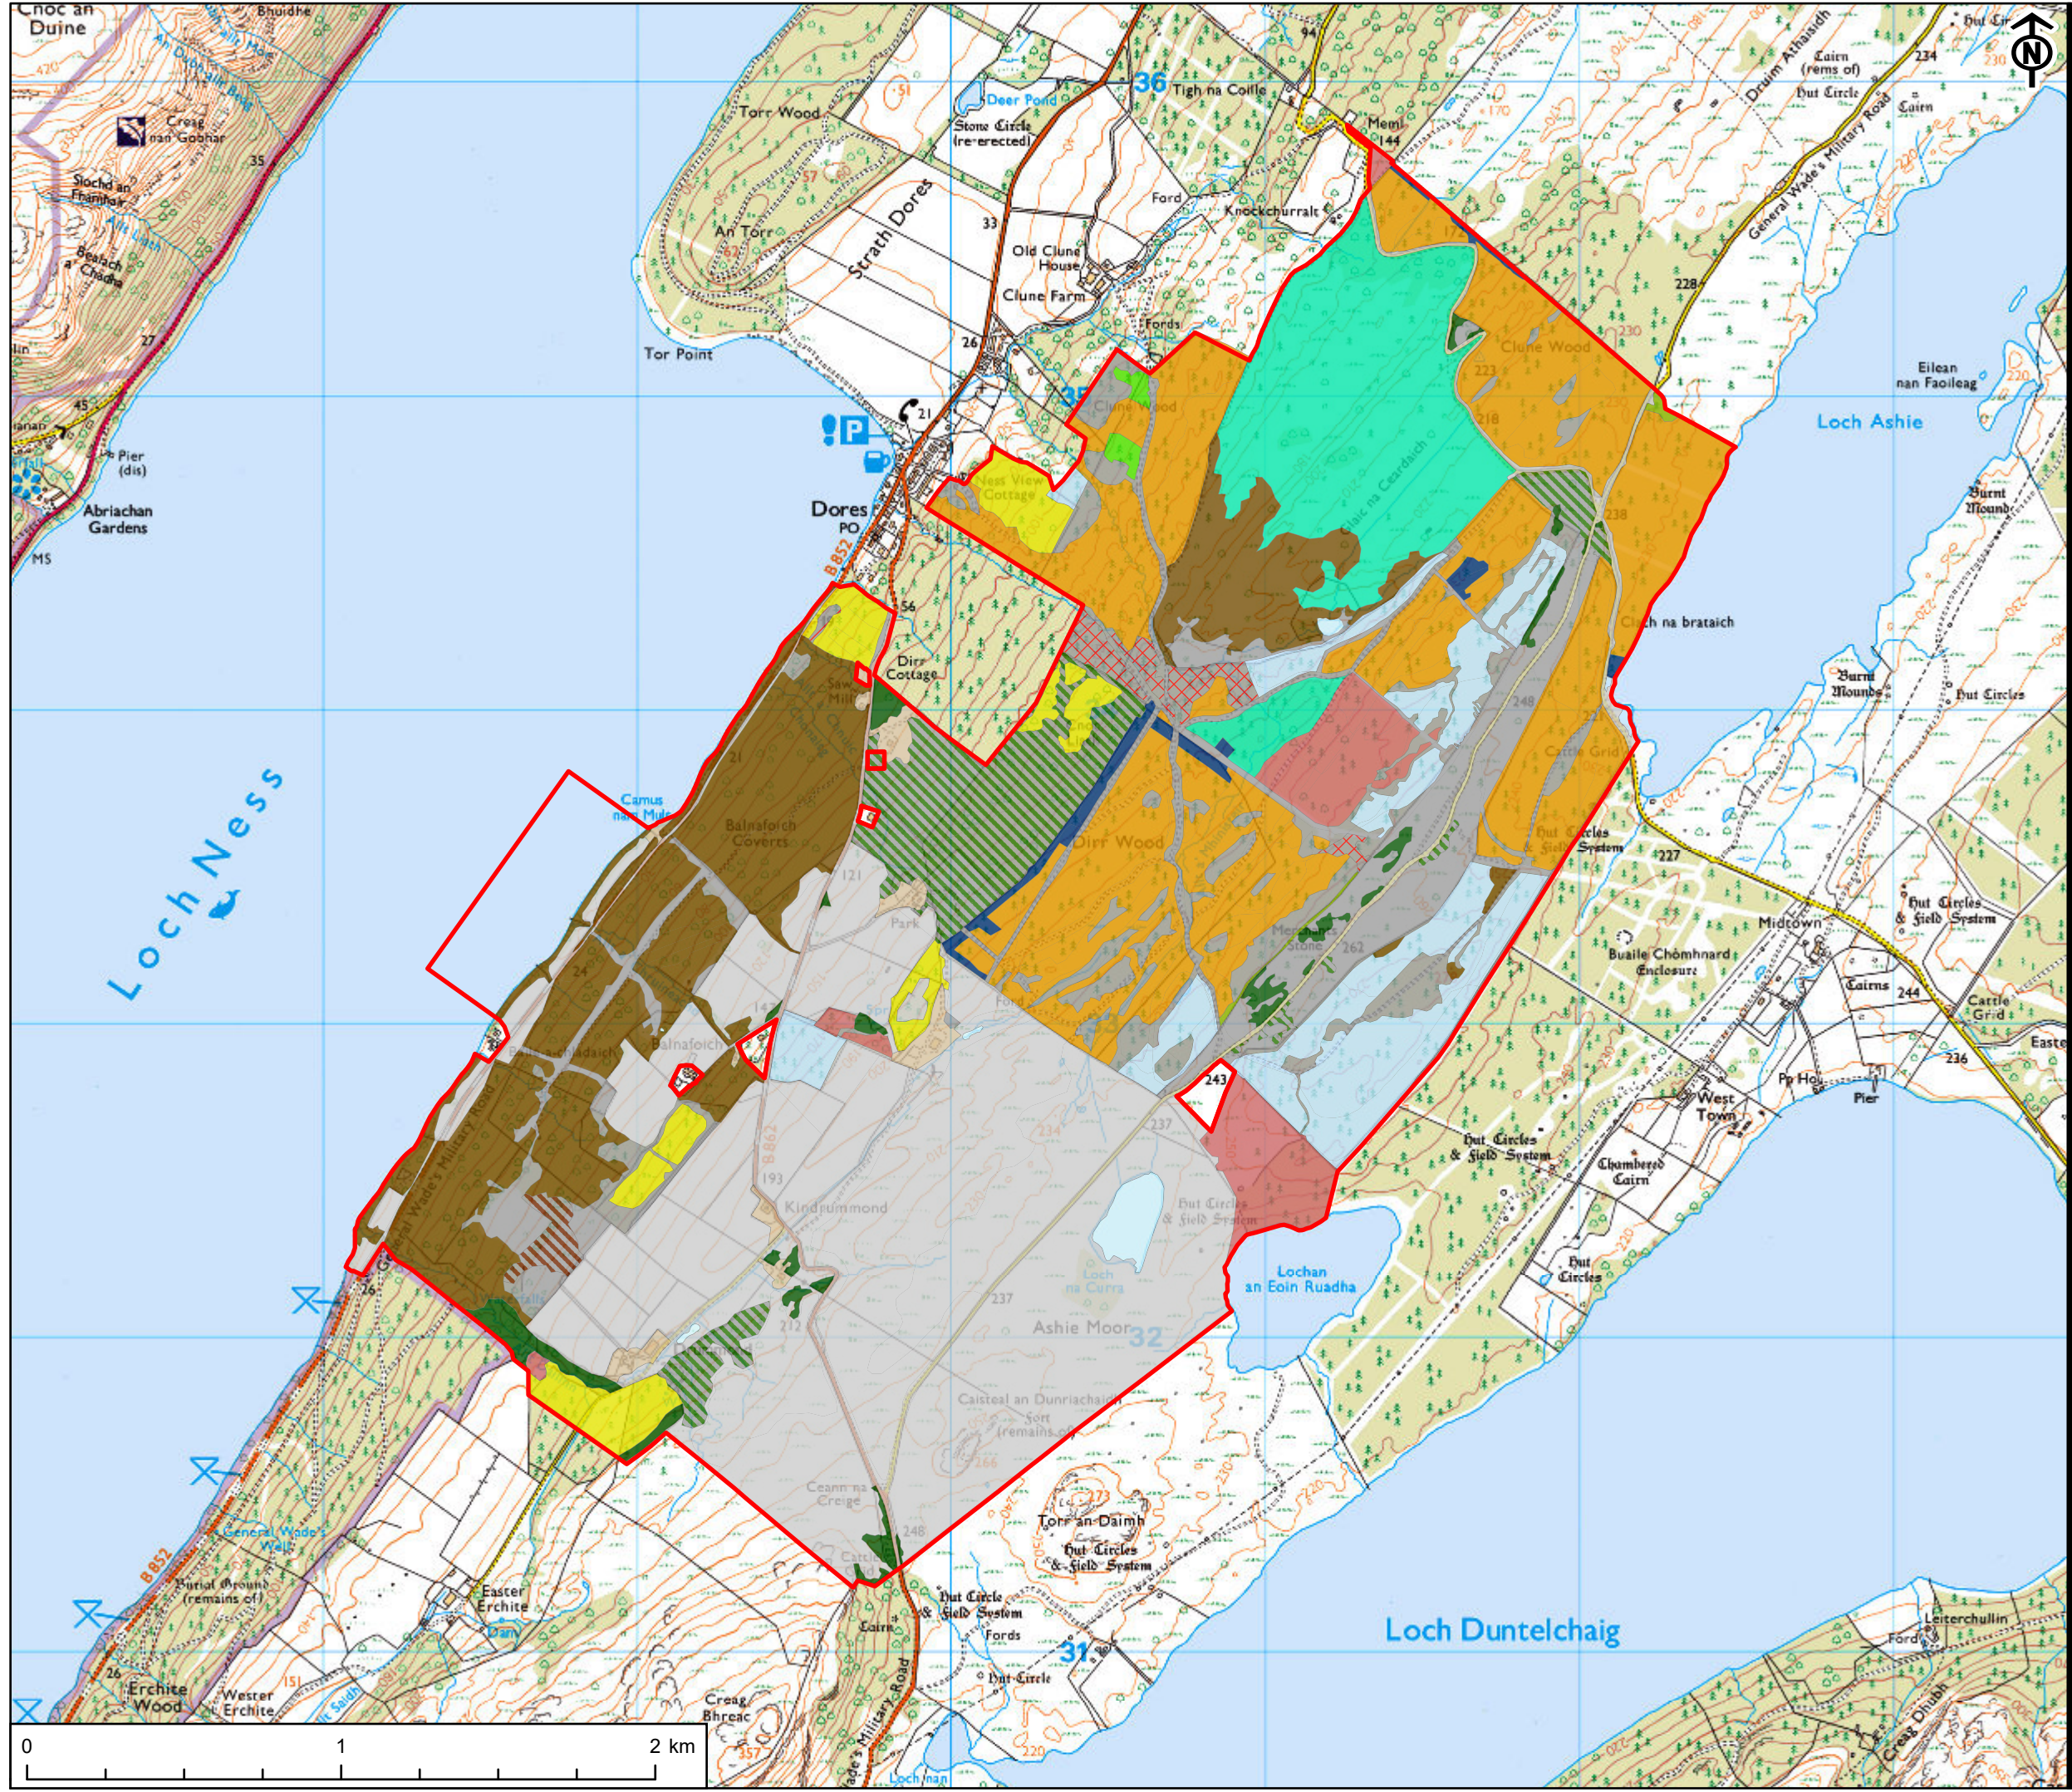

This drawing has been produced for the use of AECOM's client. It may not be used, modified or relied upon by third parties, except as agreed by AECOM or as required by law. AECOM accepts no responsibility, and denies any liability whatsoever, to any party that uses or relies upon this drawing without AECOM's express written consent. Do not scale this document.