


PROJECT
RED JOHN PUMPED STORAGE HYDRO

CLIENT
ILI (Highlands PSH) Ltd.

- KEY
- Red Line Boundary
 - Below ground infrastructure
 - Above ground infrastructure
- Felling Prescription
- No felling
 - Clearfell
 - Felling for landscaping
 - Thinning/small clear fell for new planting integration

Project Management Initials: CA Designer:LC Checked:SY Approved:CA

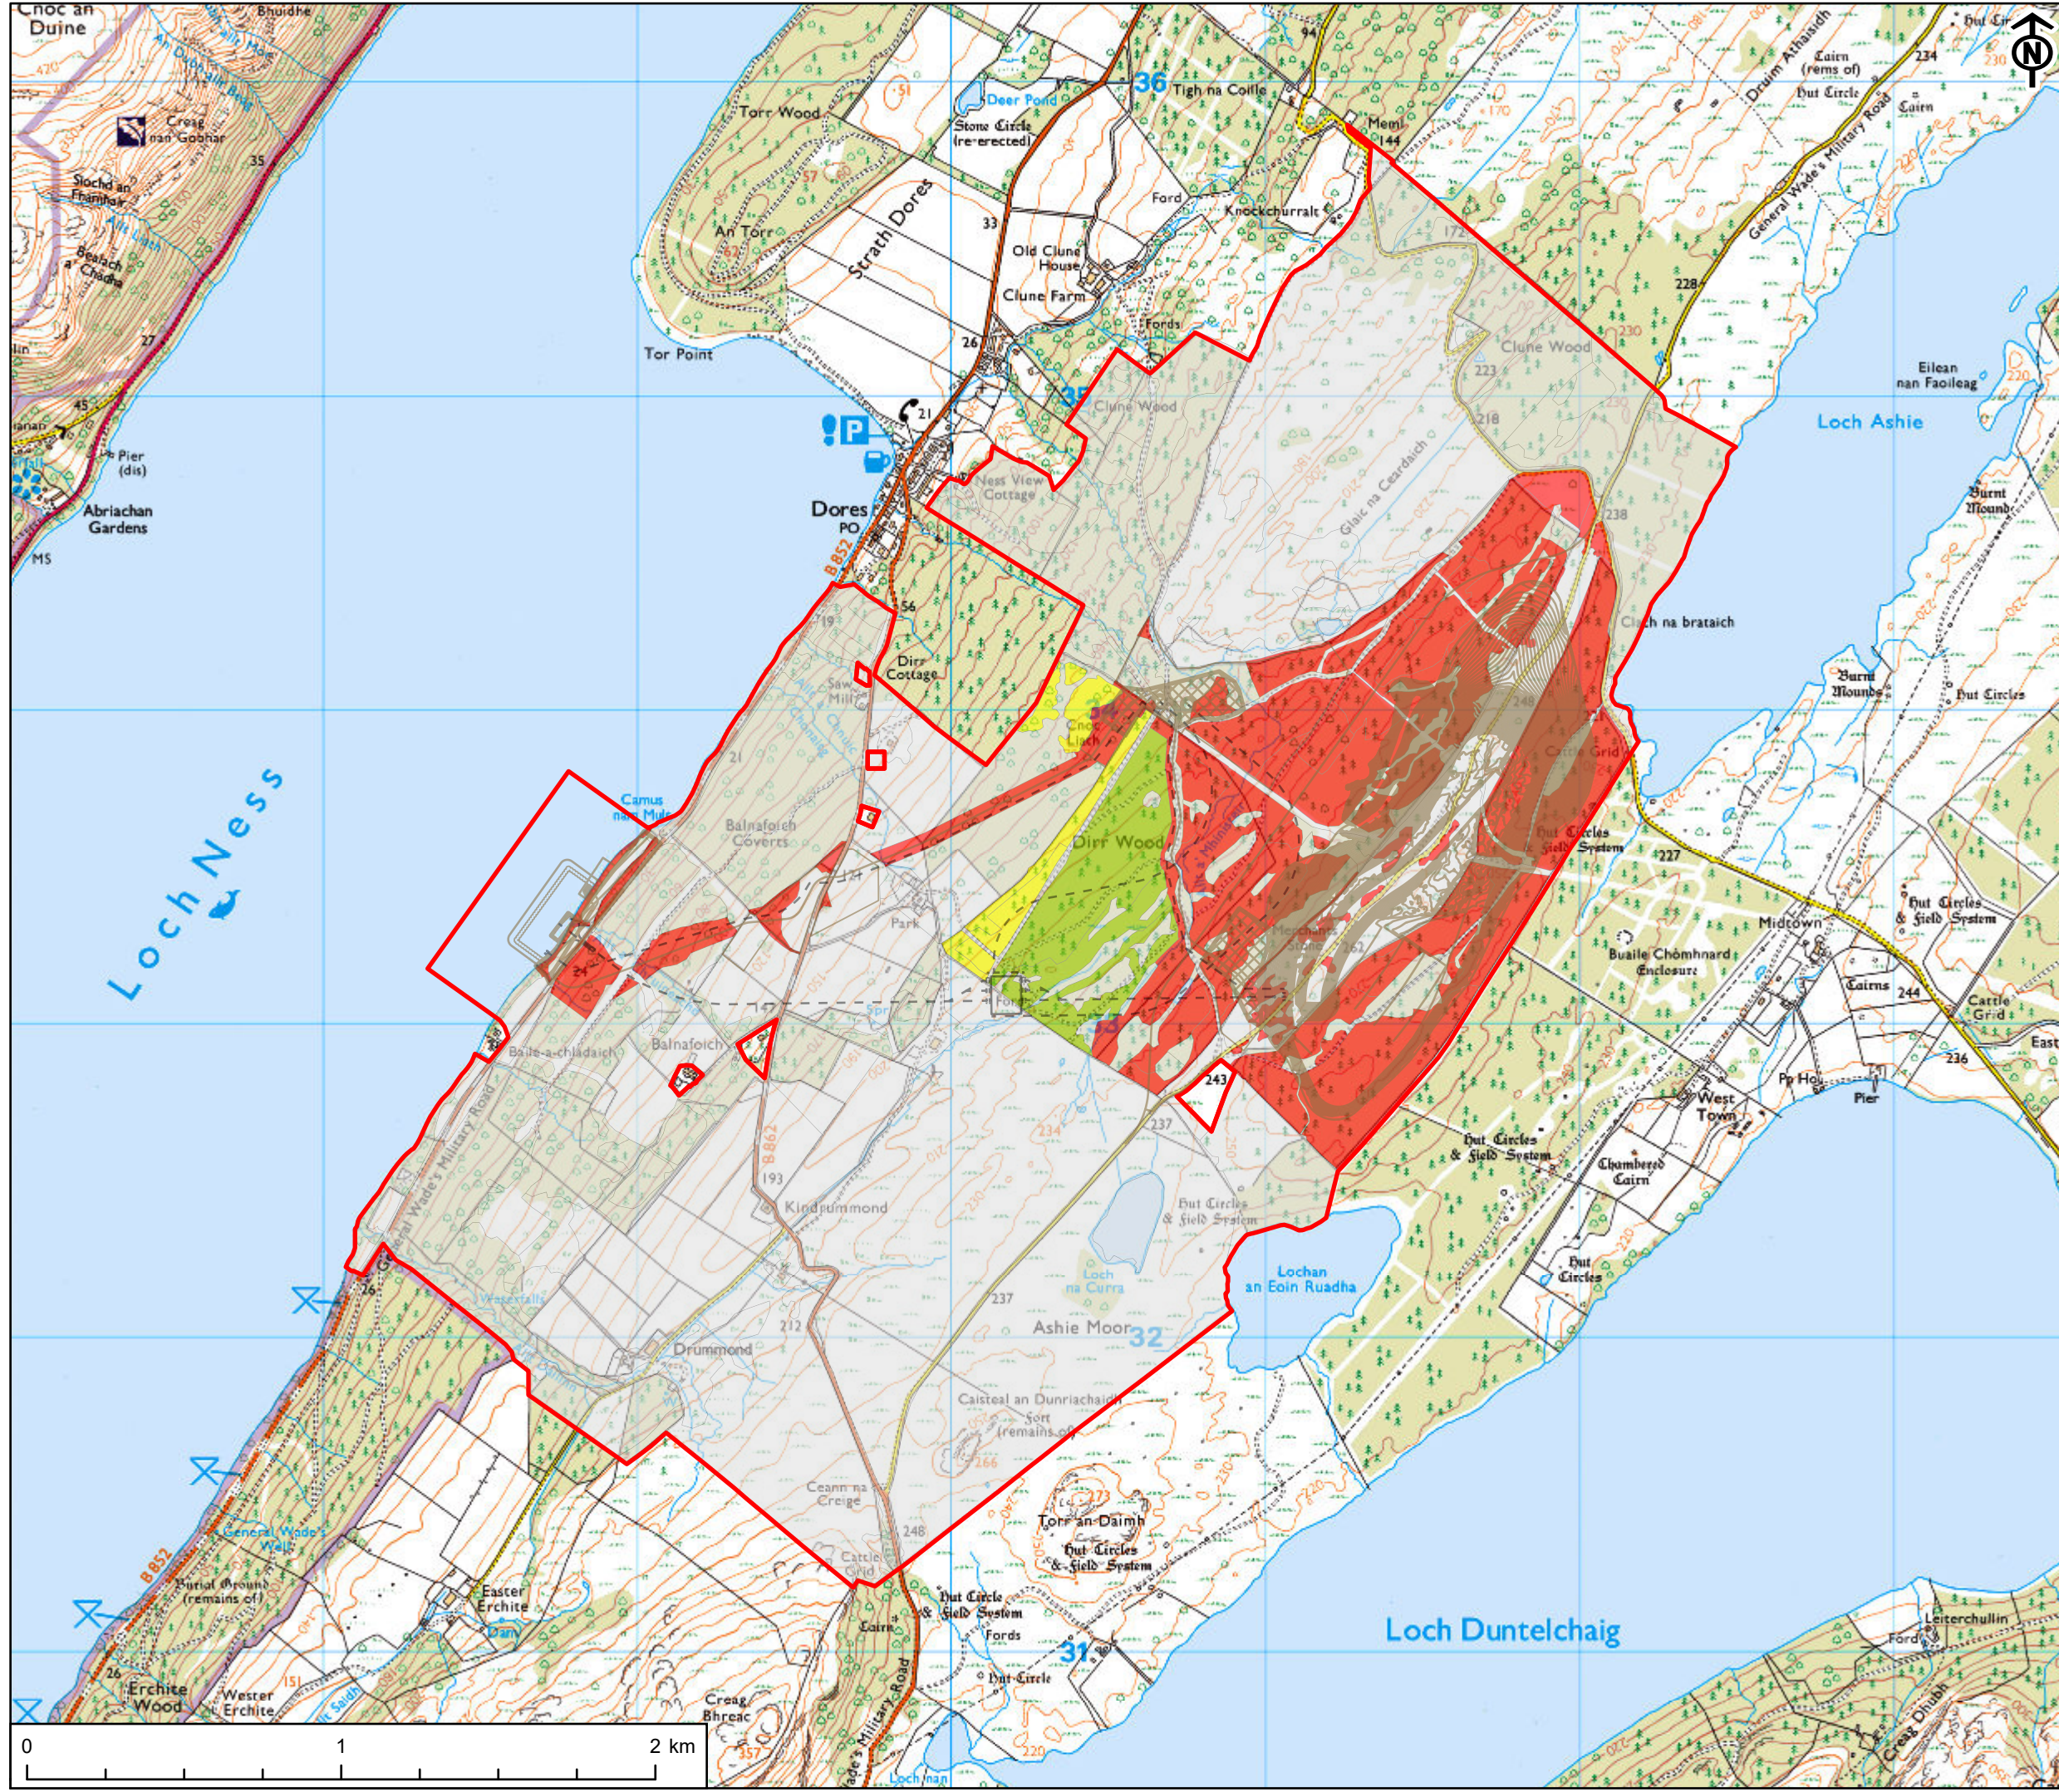

This drawing has been produced for the use of AECOM's client. It may not be used, modified or relied upon by third parties, except as agreed by AECOM or as required by law. AECOM accepts no responsibility, and denies any liability whatsoever, to any party that uses or relies upon this drawing without AECOM's express written consent. Do not scale this document.

TITLE
FIGURE 12.5
DEVELOPMENT FELLING PLAN

REFERENCE
RJ_181109_EIA_12.5_v3

SHEET NUMBER 1 of 1 DATE 09/11/18

Scale @ A3 1:20,000

