


PROJECT
RED JOHN PUMPED STORAGE HYDRO

CLIENT
ILI (Highlands PSH) Ltd.

- KEY
- Development Site boundary
 - Excluded from Development Site boundary
 - Above and below ground infrastructure - Line
 - Above and below ground infrastructure - Area
 - Borehole location (BH)
 - Trial pit location (TP)

Project Management Initials: CA Designer: LC Checked: SY Approved: CA

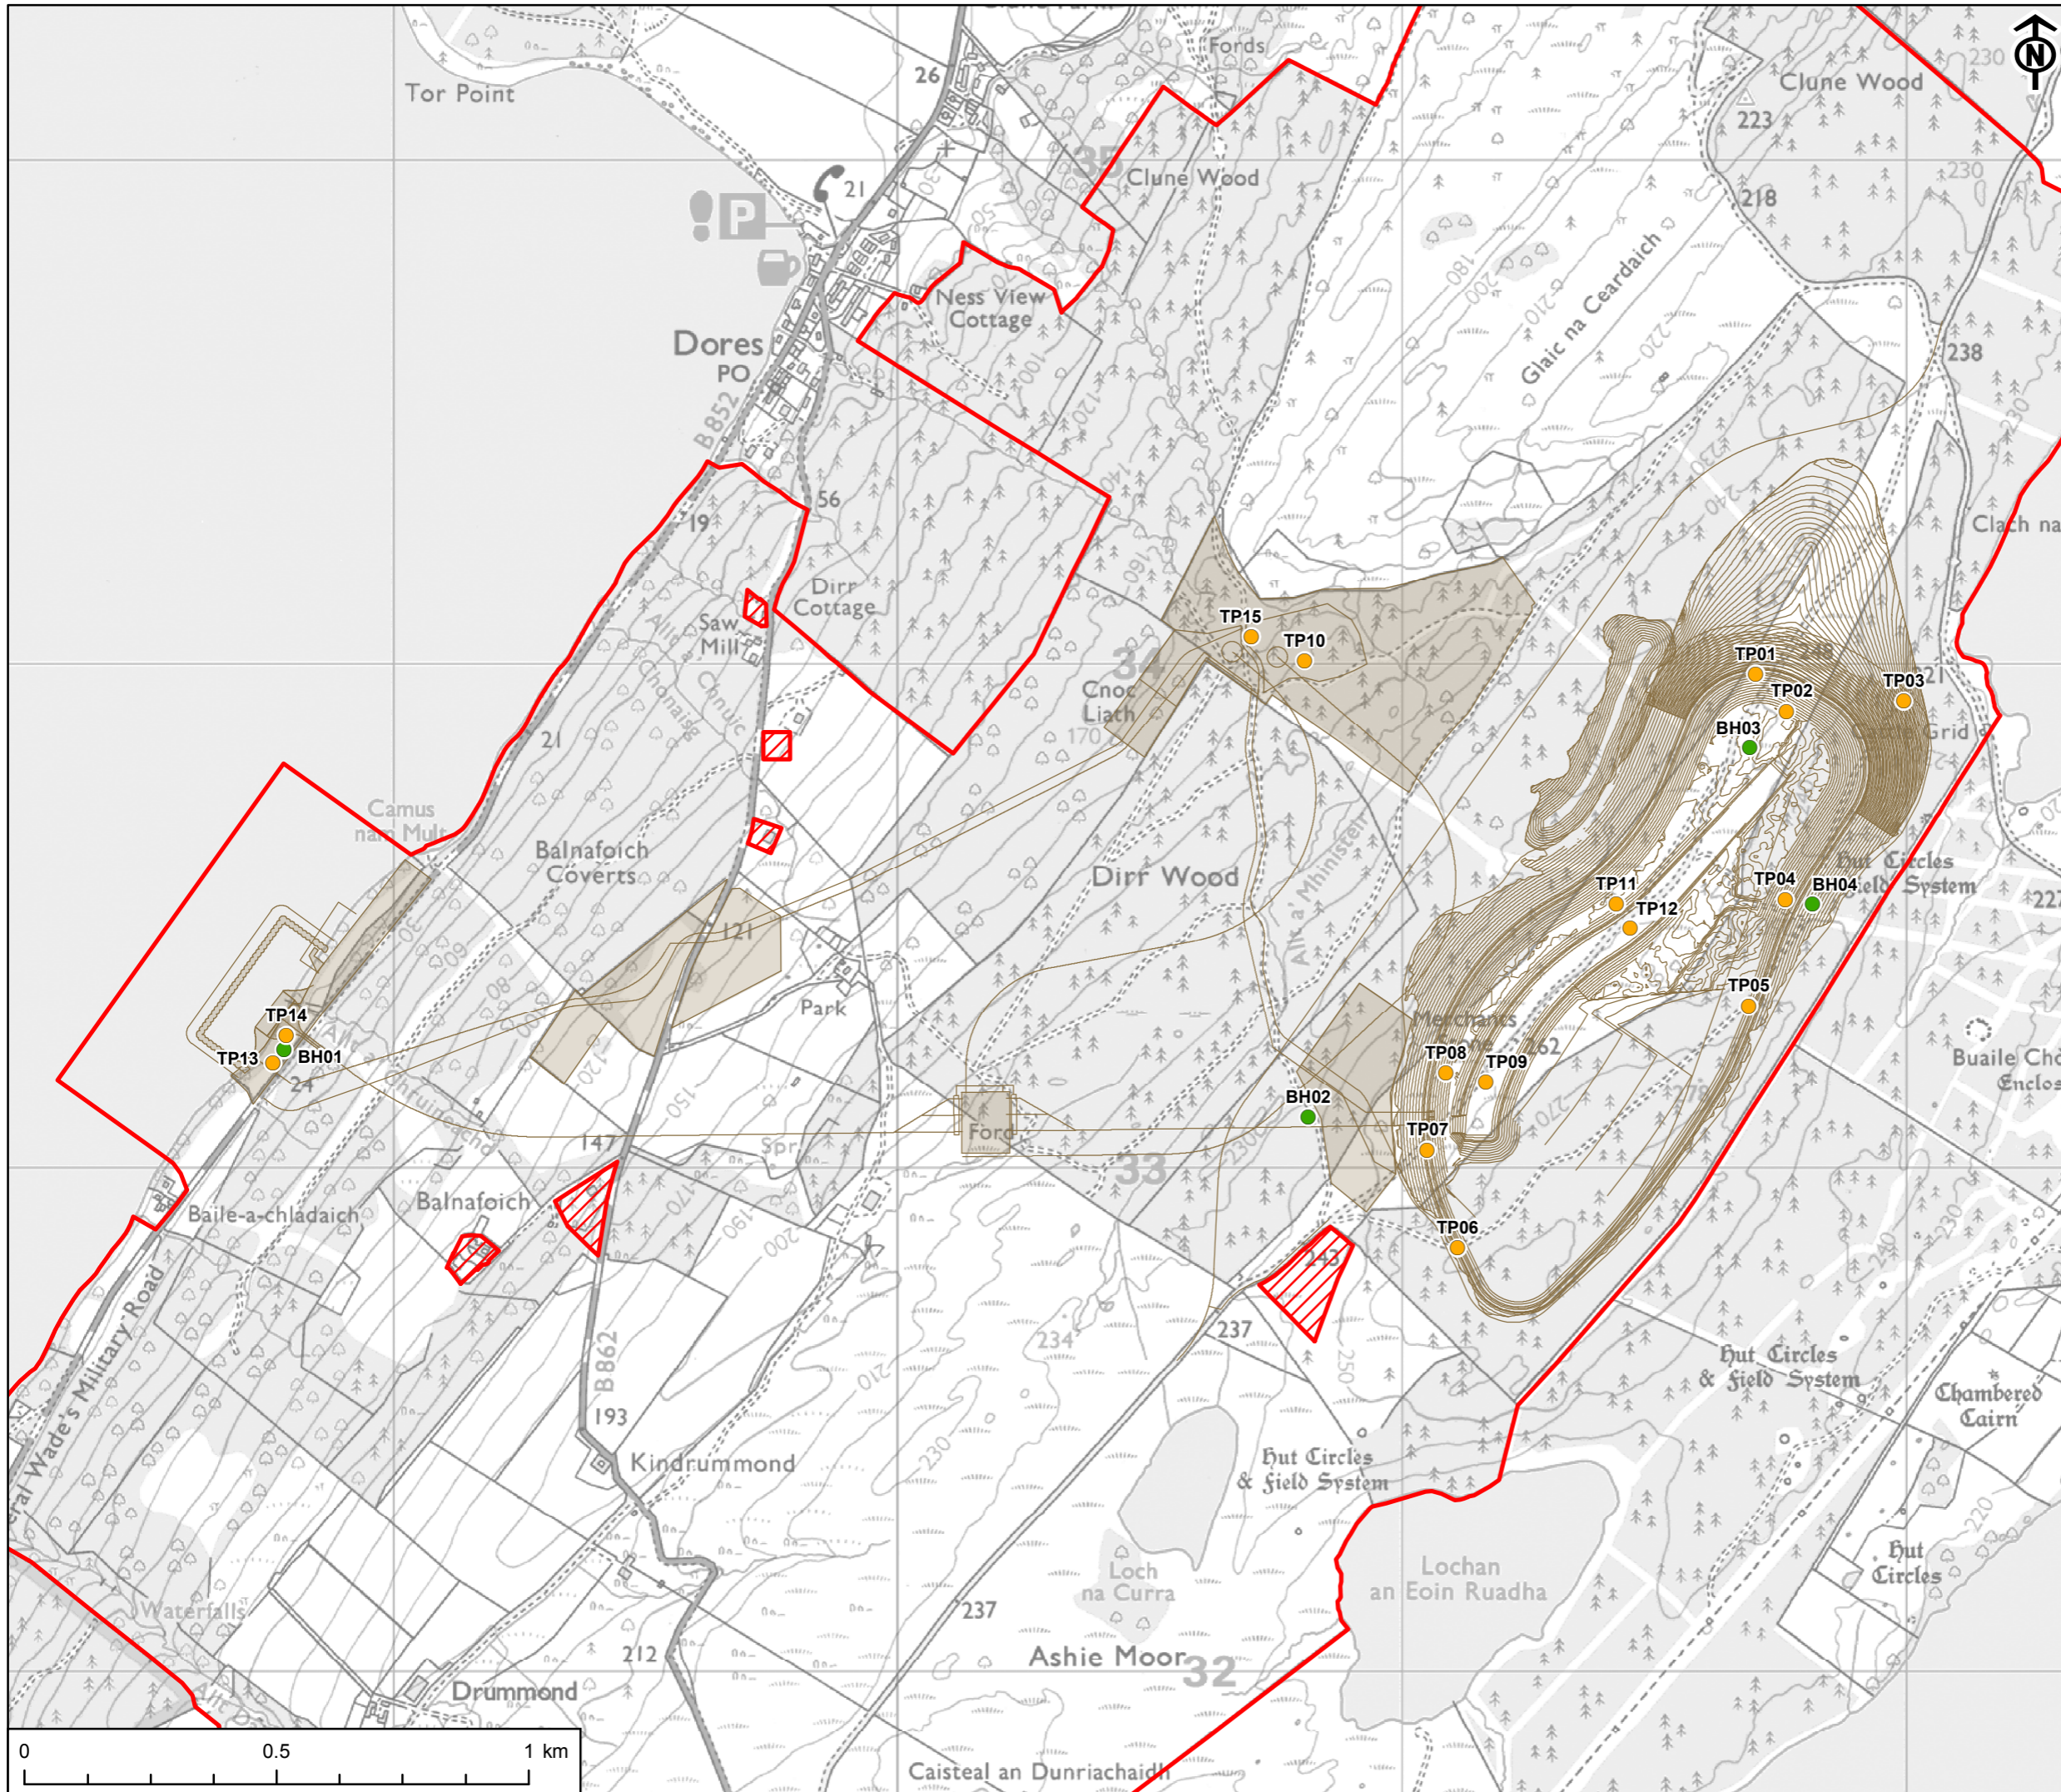


TITLE
FIGURE 5.4
SITE INVESTIGATION WORKS

REFERENCE
RJ_181031_EIA_5.4_v1

SHEET NUMBER
1 of 1

DATE
31/10/18

Scale @ A3 1:12,500

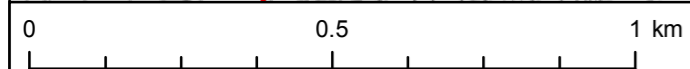

This drawing has been produced for the use of AECOM's client. It may not be used, modified or relied upon by third parties, except as agreed by AECOM or as required by law. AECOM accepts no responsibility, and denies any liability whatsoever, to any party that uses or relies upon this drawing without AECOM's express written consent. All dimensions are indicative and in metres unless otherwise noted. Do not scale this document.