



**PROJECT**  
RED JOHN PUMPED STORAGE HYDRO  
**CLIENT**  
ILI (Highlands PSH) Ltd.  
**KEY**

- Development Site Boundary
- Public Realignment - Permanent
- Headpond & Water Surface
- Area Excluded From Development Site Boundary

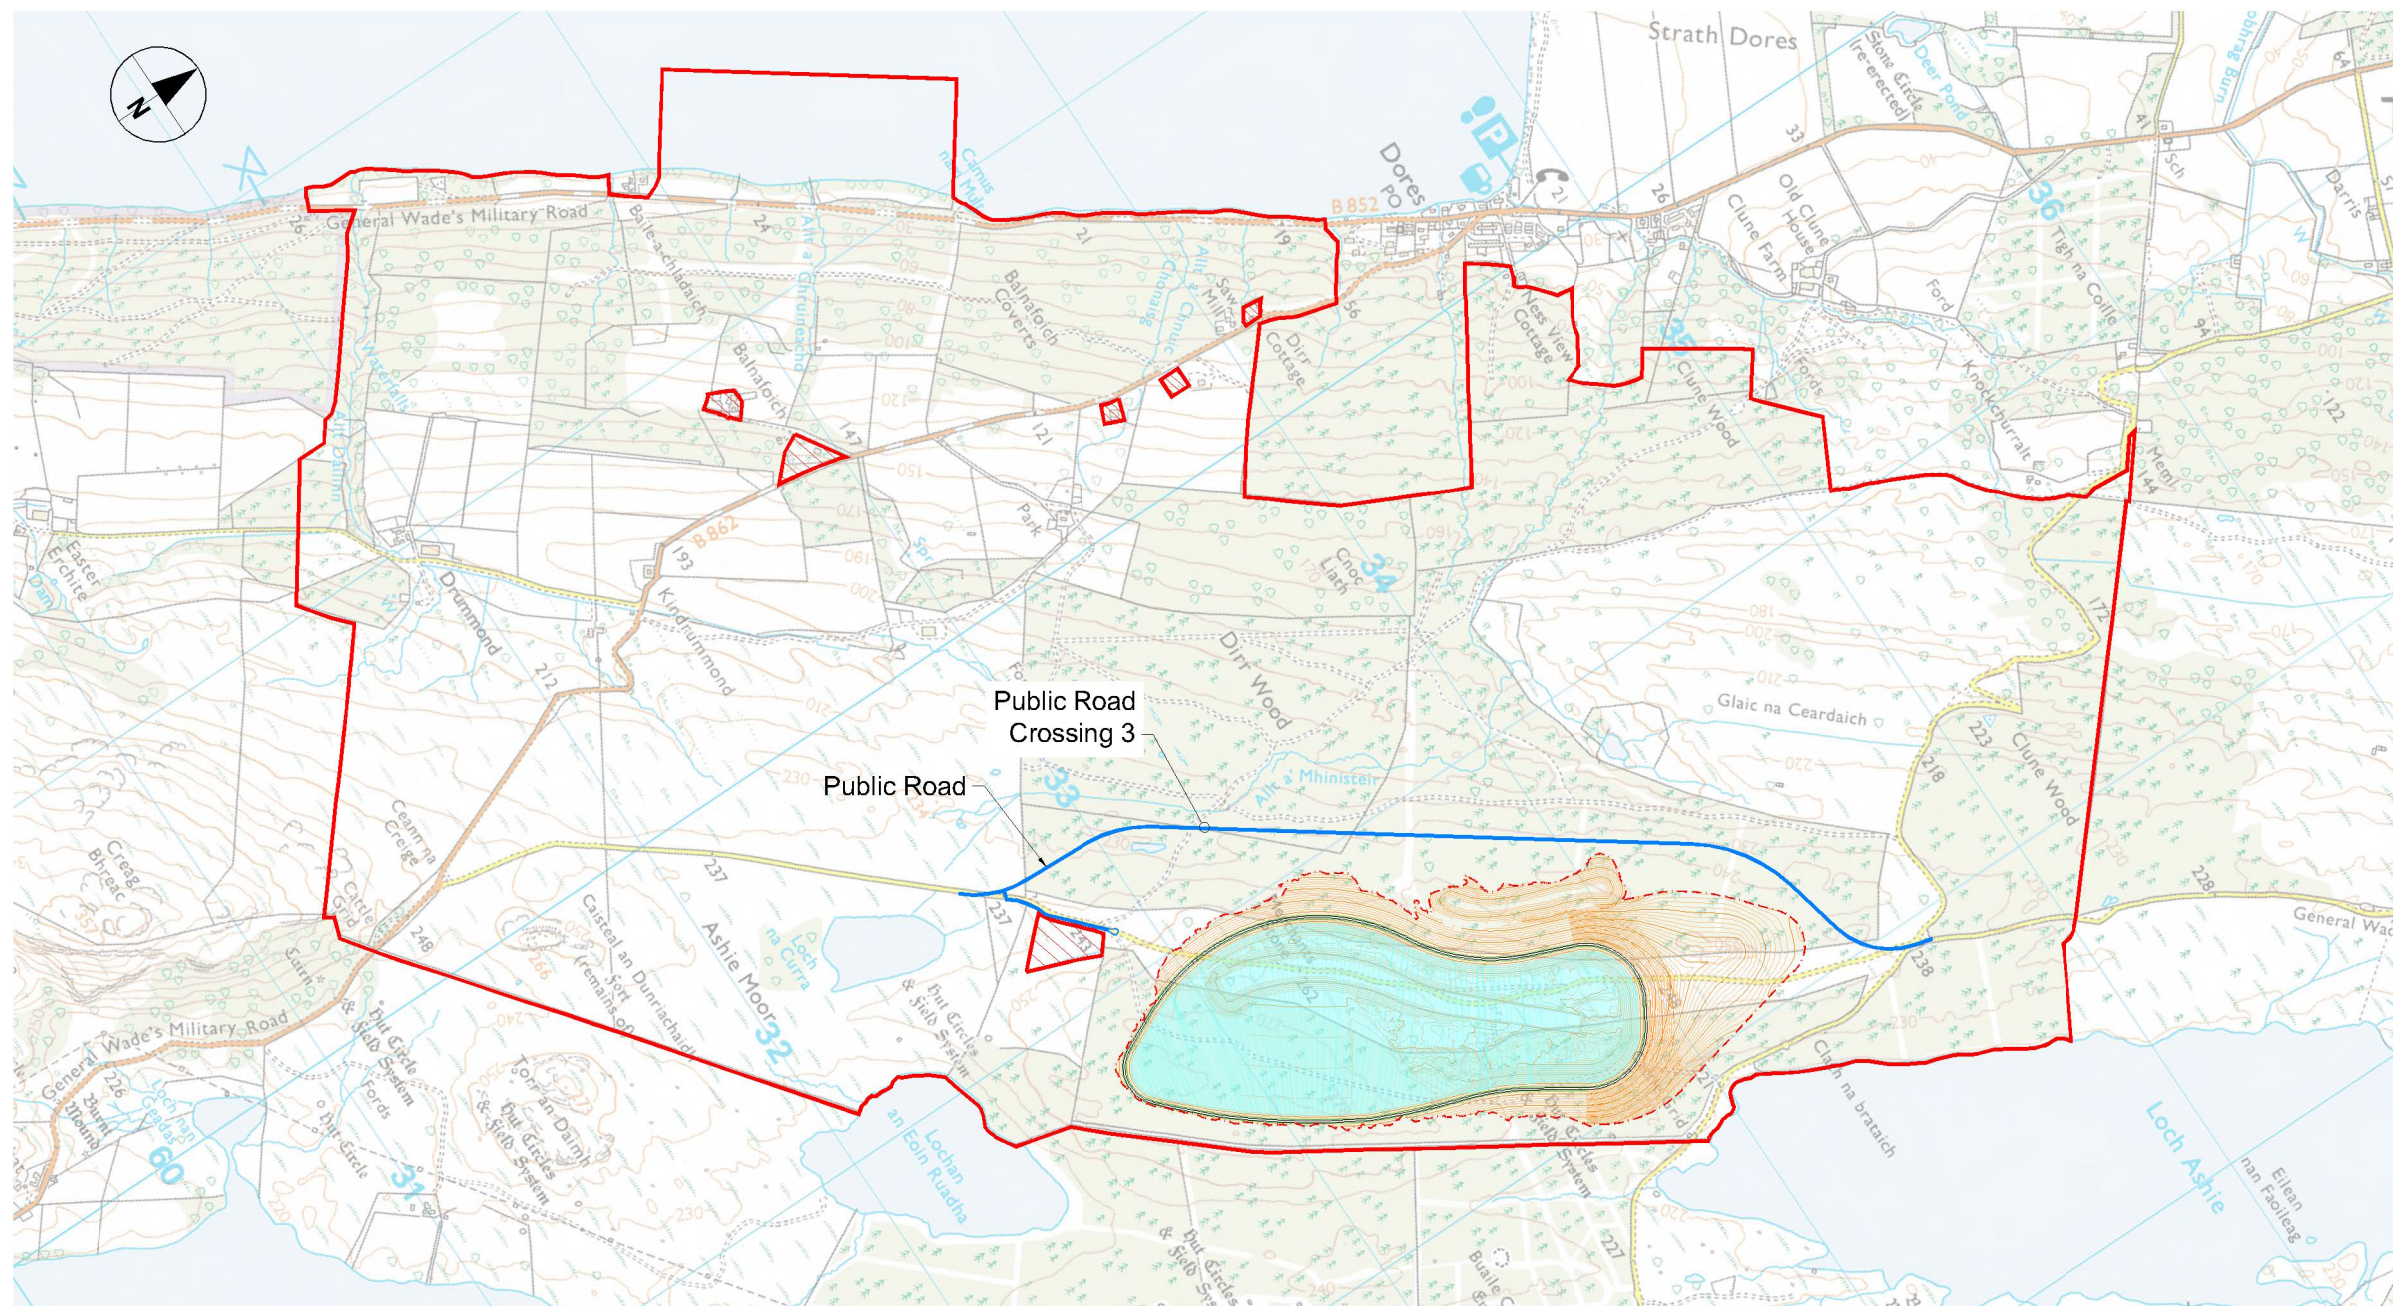


**NOTES**

1. All dimensions are indicative and in metres unless otherwise noted. Do not scale.
2. All levels in metres and reduced to ordnance datum unless otherwise noted.

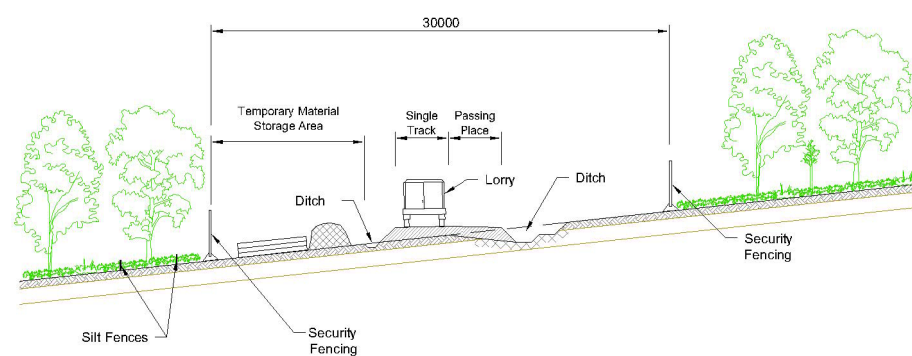

**INDICATIVE PUBLIC ROAD SECTION**  
**CONSTRUCTION**  
Scale 1:250

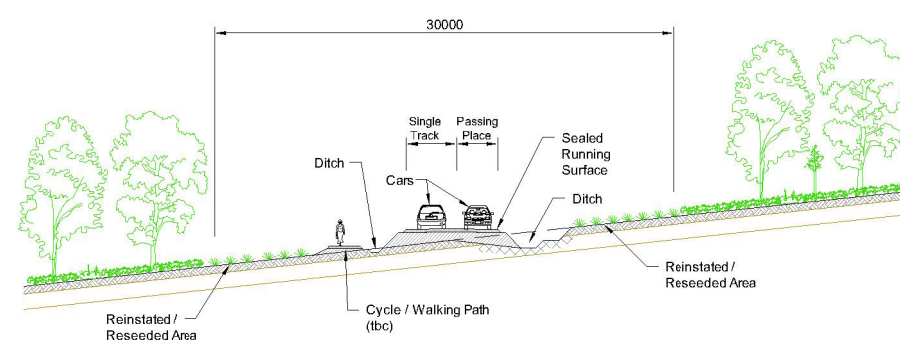

**INDICATIVE PUBLIC ROAD SECTION**  
**OPERATION**  
Scale 1:250

**TITLE**  
FIGURE 2.21  
C1064 REALIGNMENT  
INDICATIVE ARRANGEMENT

**REFERENCE**  
RJ\_181004\_EIA2.21\_v1

**SHEET NUMBER**  
1 of 1

**DATE**  
04/10/18

This drawing has been prepared for the use of AECOM's client. It may not be used, modified, reproduced or relied upon by third parties, except as agreed by AECOM or as required by law. AECOM accepts no responsibility and denies any liability whatsoever, to any party that uses or relies on this drawing without AECOM's express written consent. Do not scale this document. All measurements must be obtained from the scaled dimensions.