

**PROJECT**  
RED JOHN PUMPED STORAGE HYDRO

**CLIENT**  
ILI (Highlands PSH) Ltd.

**KEY**


- Development Site Boundary
- Public Road - Permanent Realignment
- Access Road - Permanent
- - - Access Road - Temporary
- - - Access Tunnel
- - - Construction Tunnel
- - - High Pressure Tunnel
- - - Low Pressure Tunnel
- Tunnel Access Portal
- Power Cavern (Underground)
- - - Spillway Pipeline (Underground)
- T/P Temporary Construction or Permanent Compounds
- Area Excluded From Development Site Boundary

- NOTES**
1. All dimensions are indicative and in metres unless otherwise noted. Do not scale.
  2. All levels in metres and reduced to ordnance datum unless otherwise noted.

**TITLE**  
FIGURE 2.3  
THE DEVELOPMENT LAYOUT

**REFERENCE**  
RJ\_181004\_EIA2.3\_v1

**SHEET NUMBER** 1 of 1  
**DATE** 04/10/18

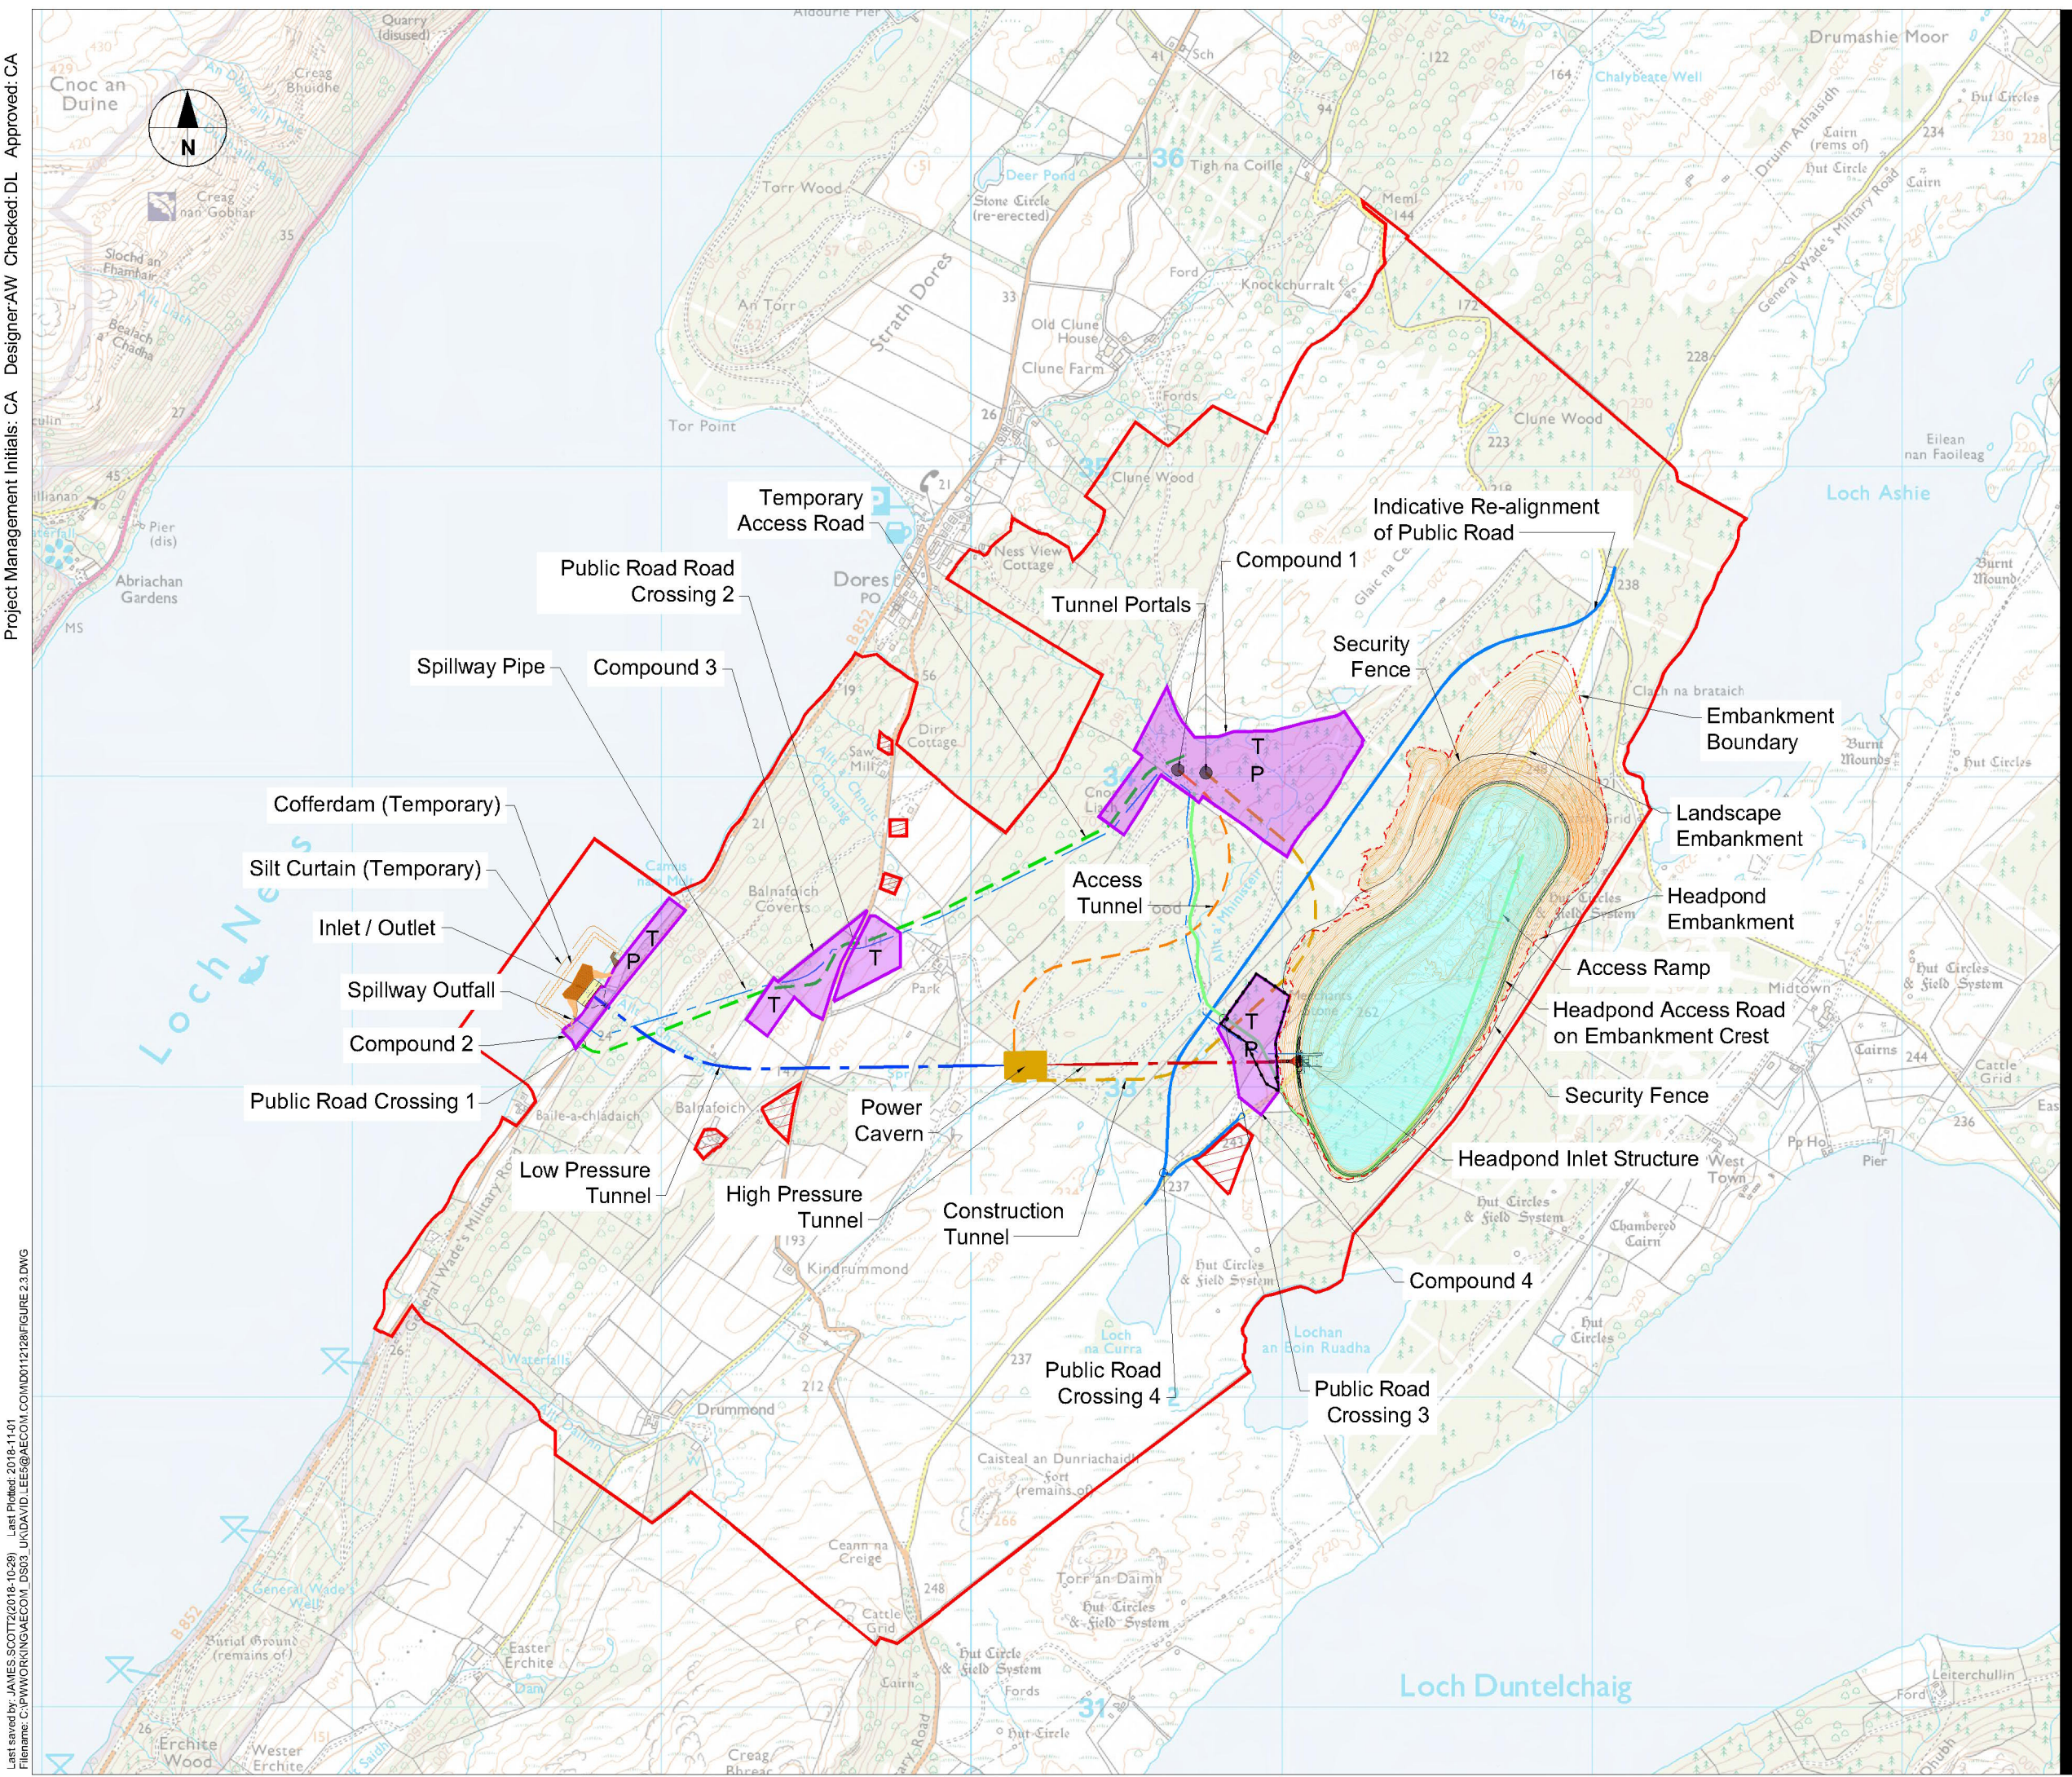

Project Management Initials: CA Designer:AW Checked:DL Approved:CA  
 Last saved by: JAMES.SCOTT(2018-10-29) Last Printed: 2018-11-01  
 Filename: C:\P\WORKING\AECOM\_DS03\_UK\DAVID.LEE5@AECOM.COM\112128\FIGURE 2.3.DWG

This drawing has been prepared for the use of AECOM's client. It may not be used, modified, reproduced or relied upon by third parties, except as agreed by AECOM or as required by law. AECOM accepts no responsibility, and denies any liability whatsoever, to any party that uses or relies on this drawing without AECOM's express written consent. Do not scale this document. All measurements must be obtained from the stated dimensions.