

**PROJECT**  
 RED JOHN PUMPED STORAGE HYDRO  
**CLIENT**  
 ILI (Highlands PSH) Ltd.  
**KEY**

- Development Site Boundary
- Access Tunnel
- Construction Tunnel
- - - High Pressure Tunnel
- - - Low Pressure Tunnel
- Power Cavern (Underground)
- Spillway (Underground)
- Area Excluded From Development Site Boundary

**NOTES**

1. All dimensions are indicative and in metres unless otherwise noted. Do not scale.
2. All levels in metres and reduced to ordnance datum unless otherwise noted.

**TITLE**

FIGURE 2.5  
 THE DEVELOPMENT LAYOUT  
 BELOW GROUND

**REFERENCE**


RJ\_181004\_EIA2.5\_v1

**SHEET NUMBER**

1 of 1

**DATE**

04/10/18

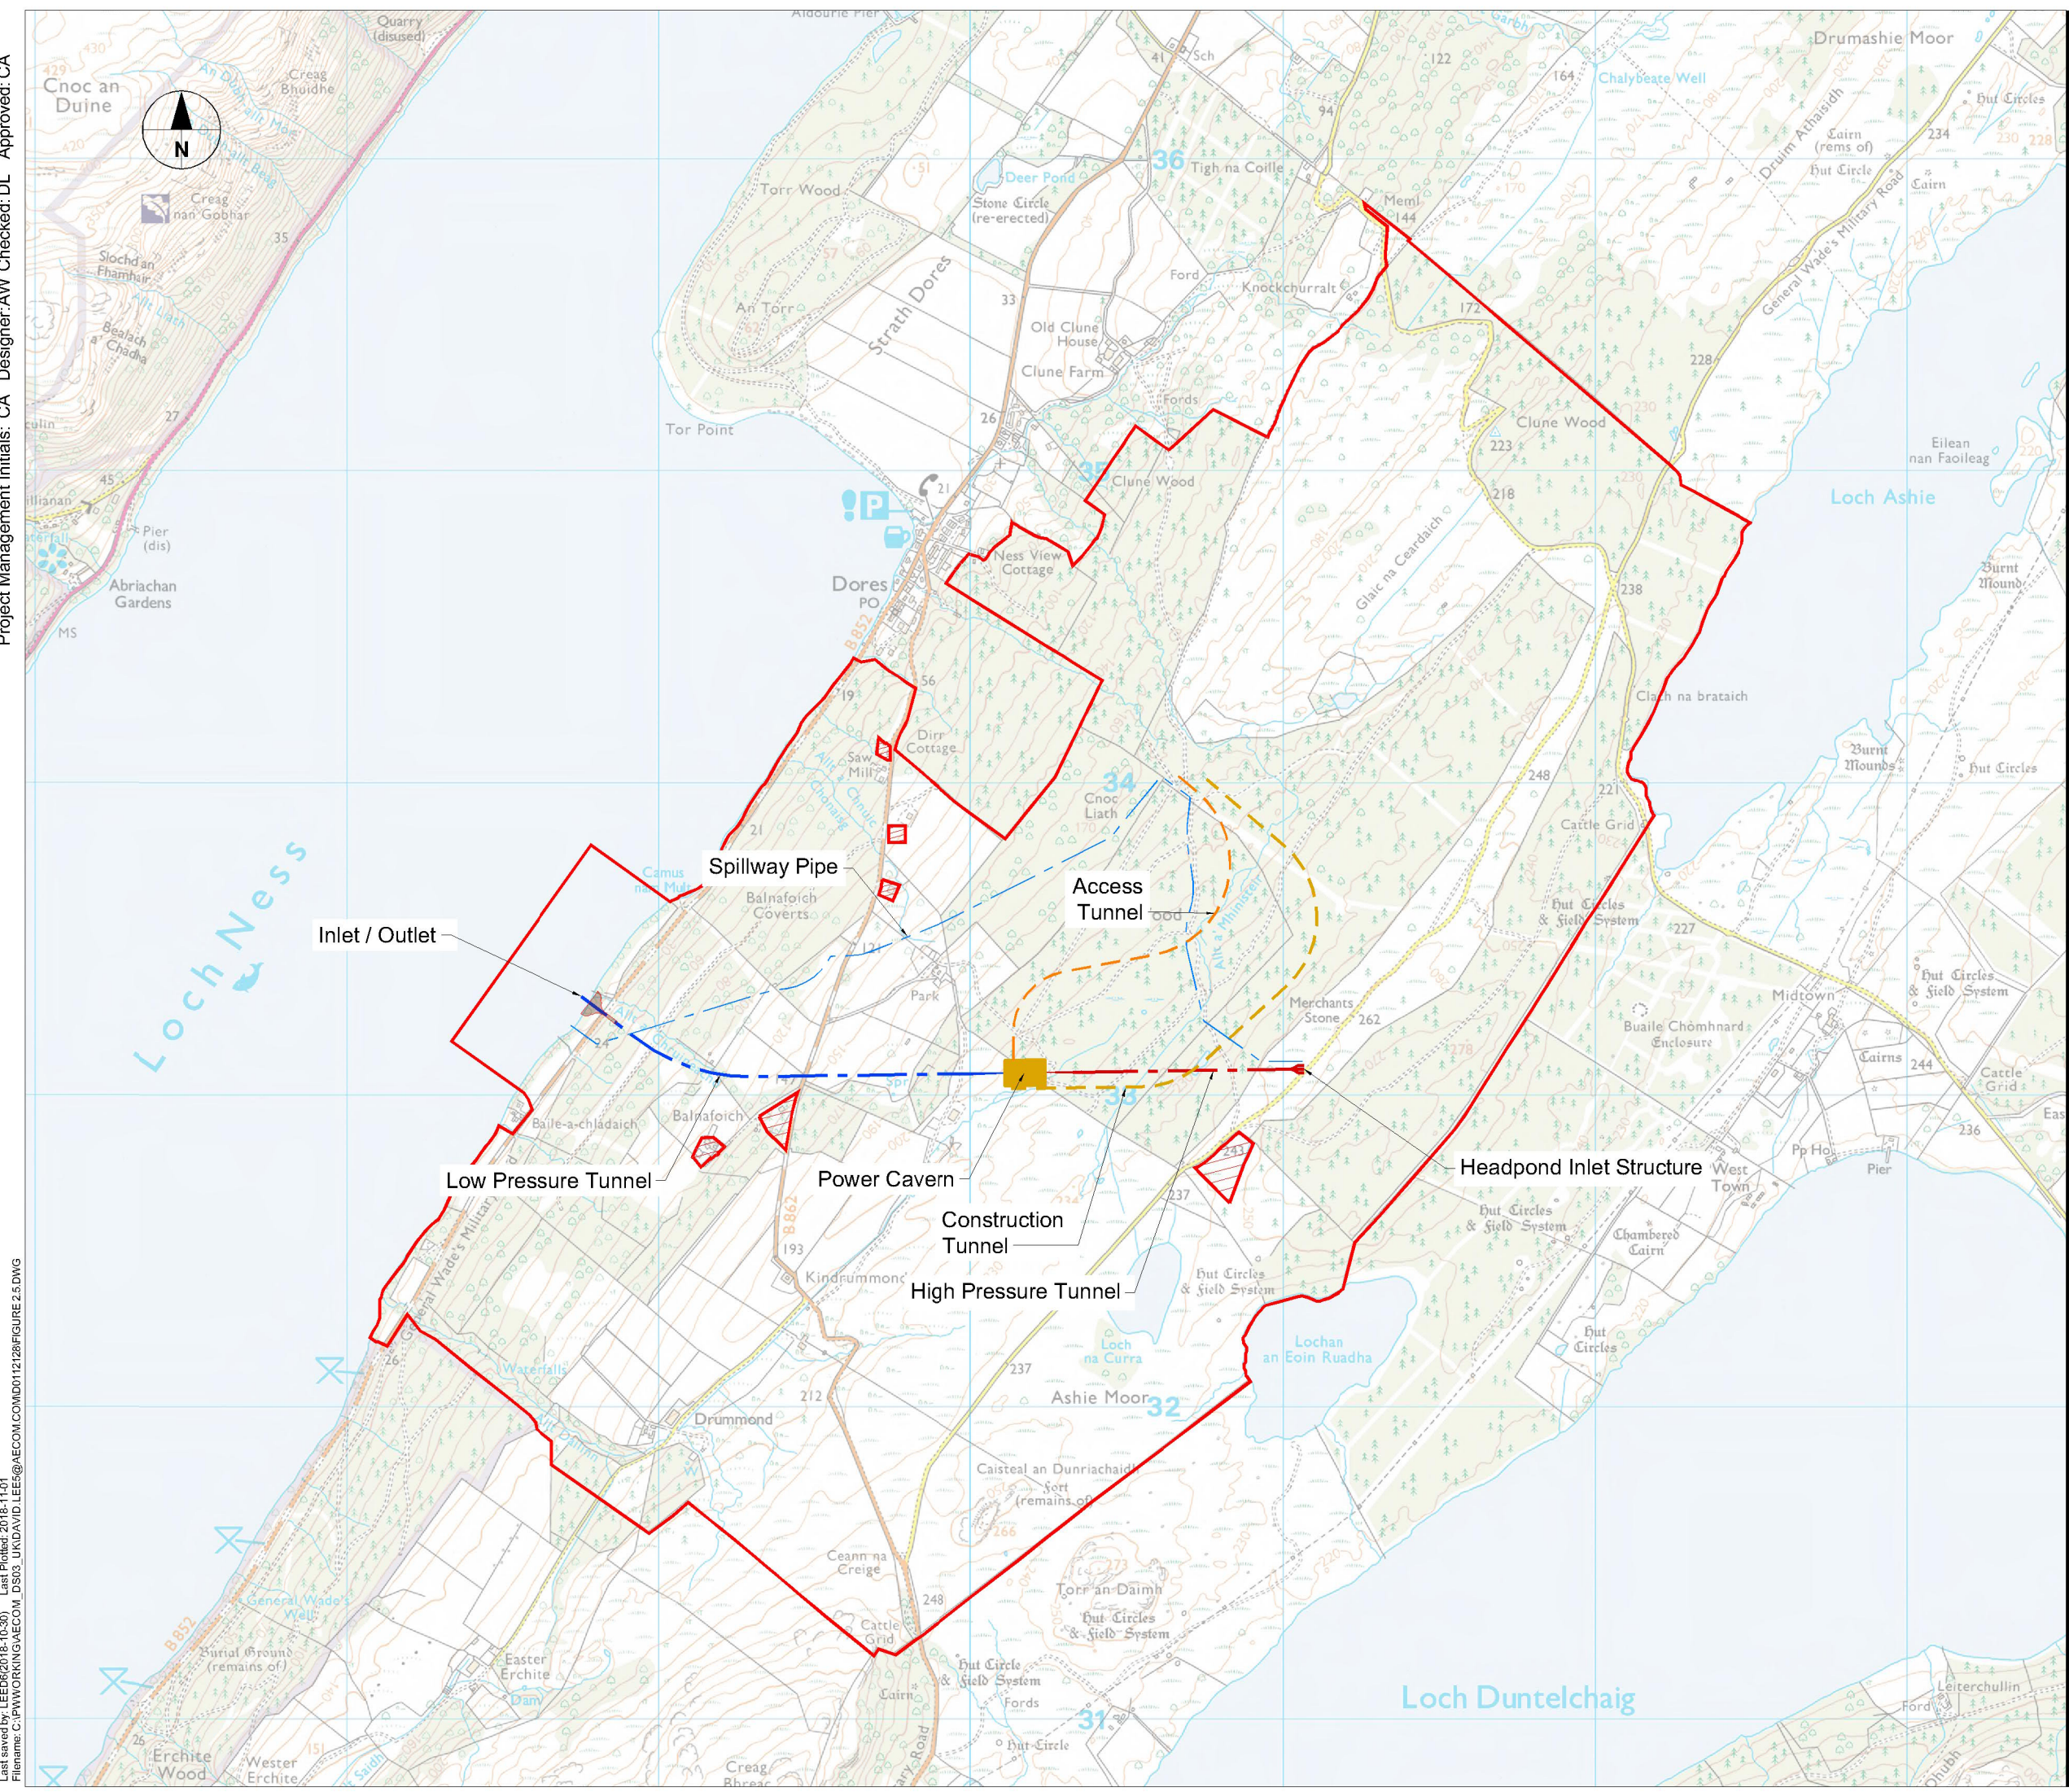

This drawing has been prepared for the use of AECOM's client. It may not be used, modified, reproduced or relied upon by third parties, except as agreed by AECOM or as required by law. AECOM accepts no responsibility, and denies any liability whatsoever, to any party that uses or relies on this drawing without AECOM's express written consent. Do not scale this document. All measurements must be obtained from the stated dimensions.