

PROJECT
 RED JOHN PUMPED STORAGE HYDRO
CLIENT
 ILI (Highlands PSH) Ltd.
KEY


- Development Site Boundary
- Public Road - Permanent Realignment
- Access Road - Permanent
- - - Access Road - Temporary
- - - Access Tunnel
- - - Construction Tunnel
- - - High Pressure Tunnel
- - - Low Pressure Tunnel
- Tunnel Access Portal
- Power Cavern (Underground)
- - - Spillway Pipeline (Underground)
- Area Excluded From Development Site Boundary
- T/P Temporary Construction or Permanent Compounds

- NOTES**
1. All dimensions are indicative and in metres unless otherwise noted. Do not scale.
 2. All levels in metres and reduced to ordnance datum unless otherwise noted.

TITLE
 FIGURE 2.6
 HEADPOND - INDICATIVE ARRANGEMENT

REFERENCE
 RJ_181004_EIA2.6_v1

SHEET NUMBER 1 of 1
DATE 04/10/18

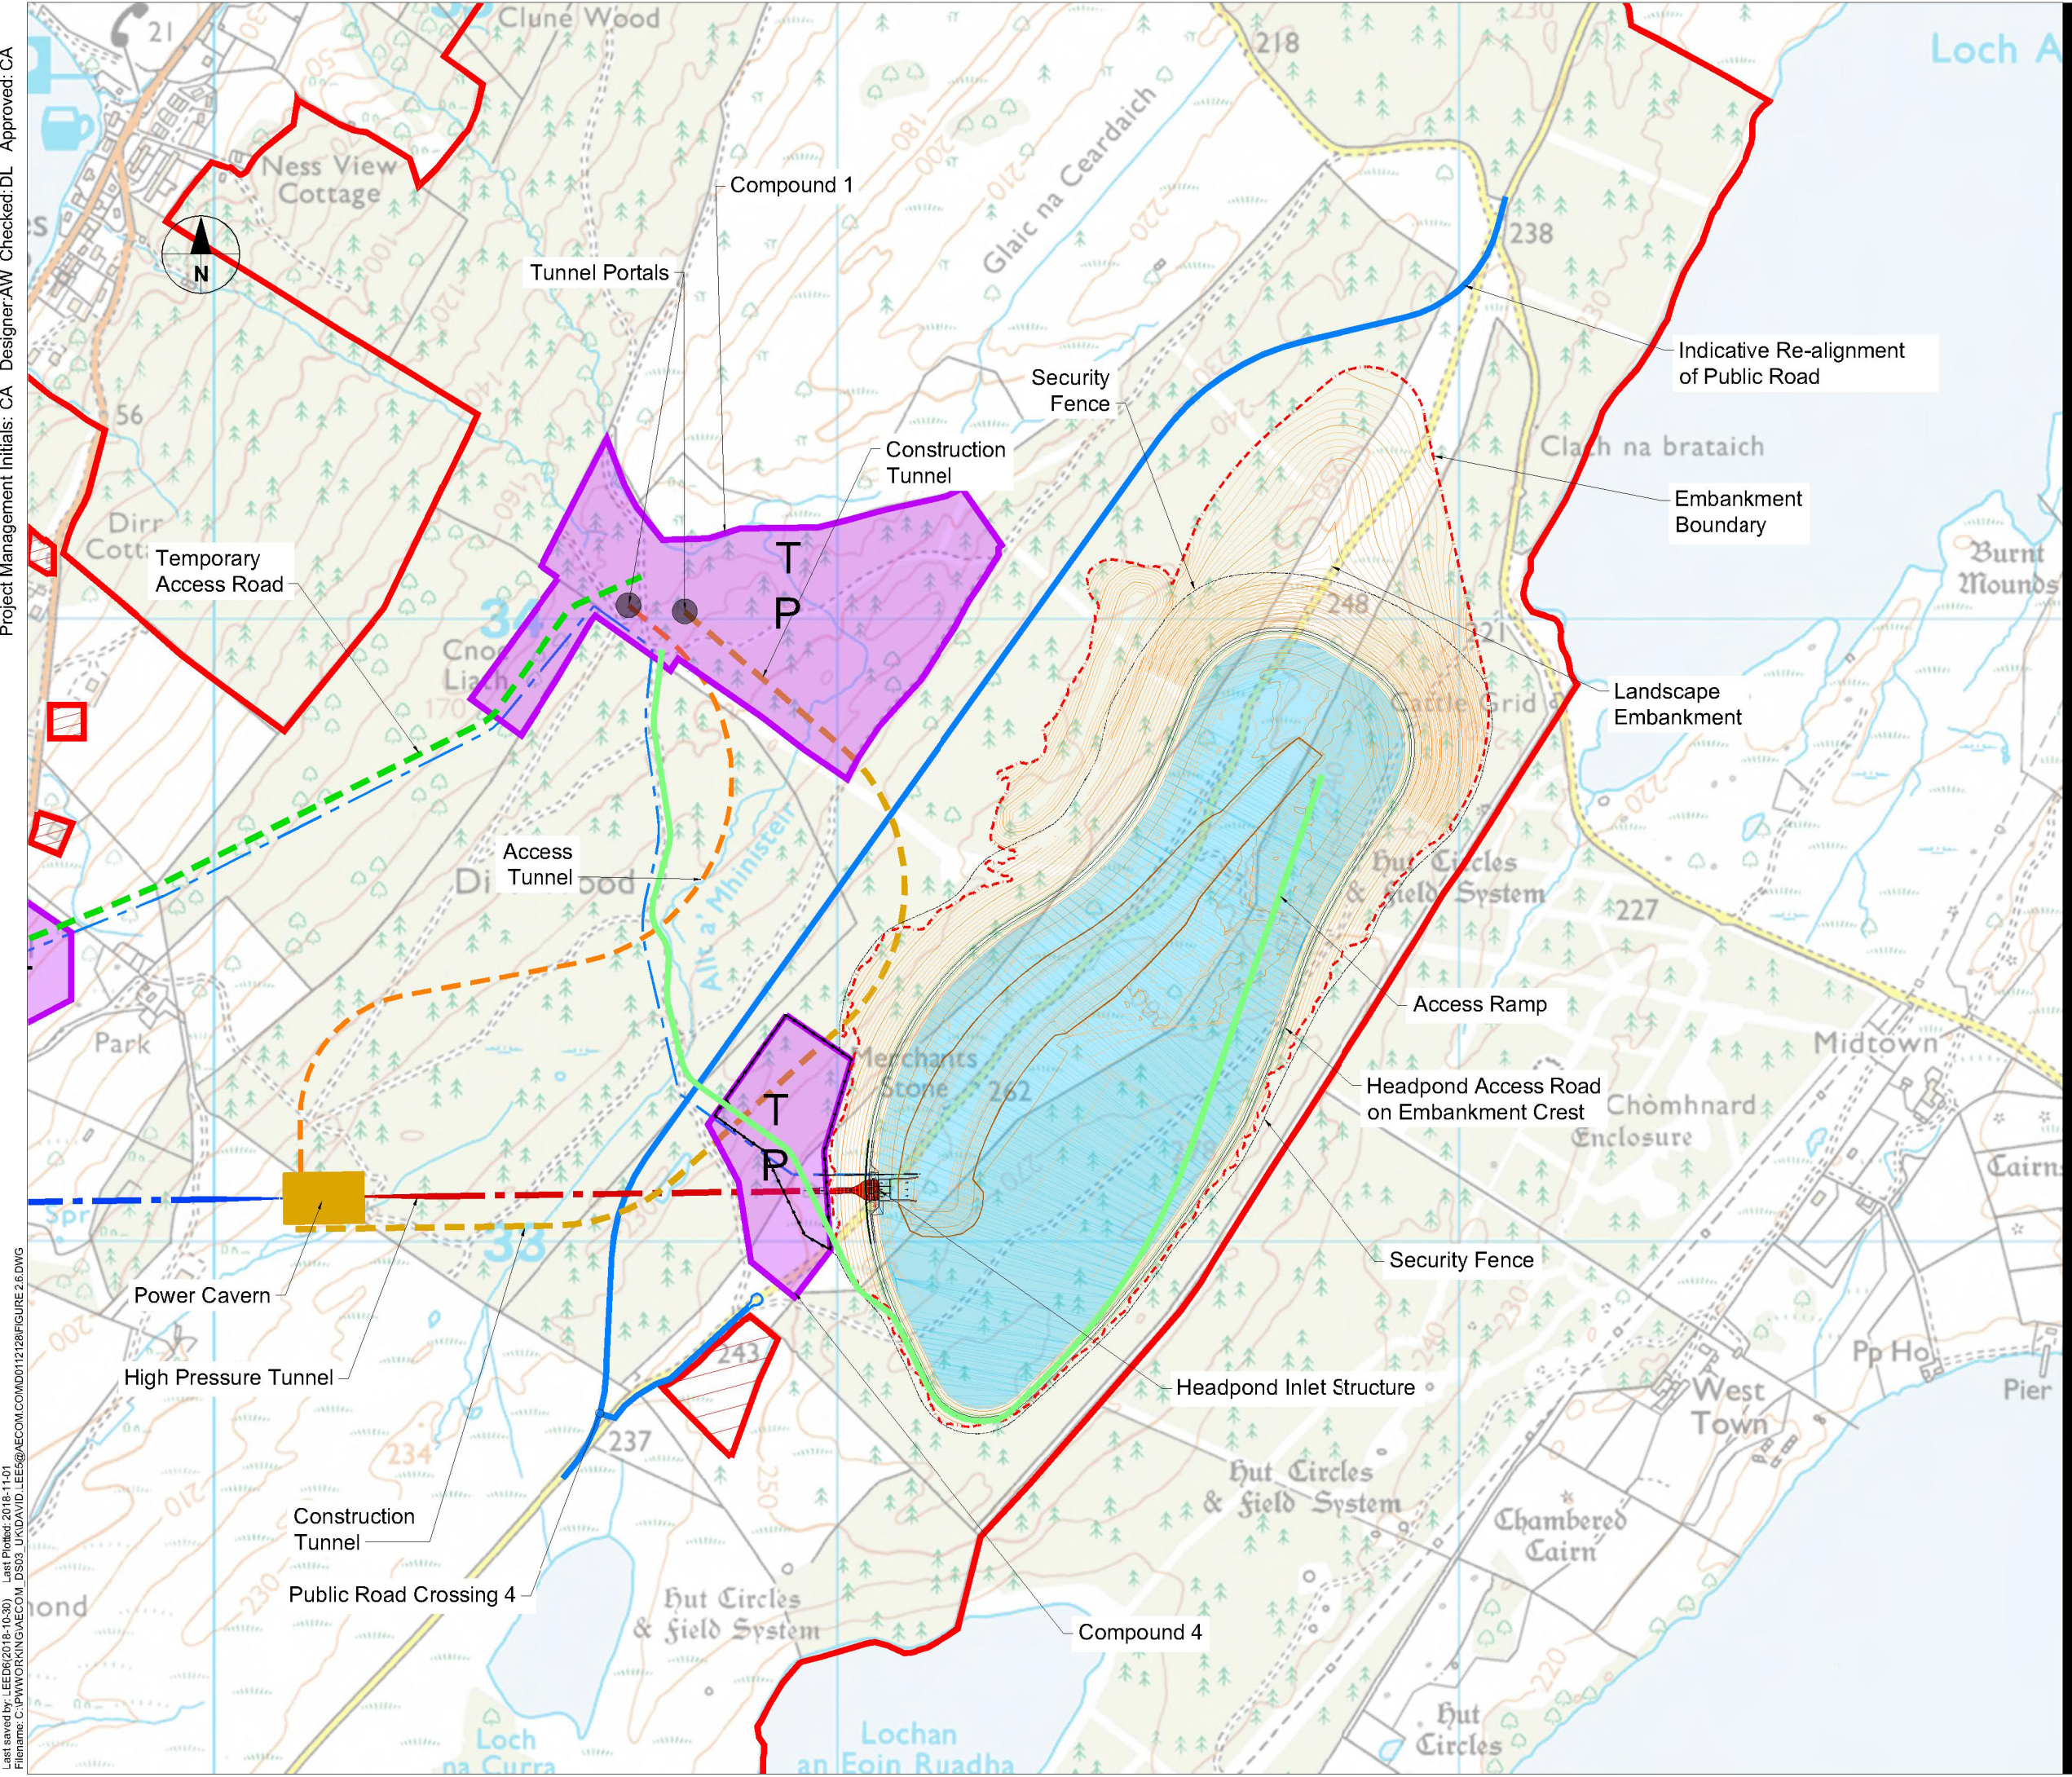

Project Management Initials: CA Designer:AW Checked:DL Approved:CA
 Last saved by: LEEED(2018-10-30) Last Plotted: 2018-11-01
 Filename: C:\P\WORKING\AECOM_DS03_UK\DAVID.LEE@AECOM.COM\0112128\Figure 2.6.DWG

This drawing has been prepared for the use of AECOM's client. It may not be used, modified, reproduced or relied upon by third parties, except as required by law. AECOM accepts no responsibility and denies any liability whatsoever, to any party, that uses or relies on this drawing without AECOM's express written consent. Do not scale this document. All measurements must be obtained from the scaled dimensions.