


PROJECT
RED JOHN PUMPED STORAGE HYDRO

CLIENT
ILI (Highlands PSH) Ltd.

- KEY**
- Development Site boundary
 - Excluded from Development Site boundary
 - Above ground infrastructure - Line
 - Above ground infrastructure - Area
 - Watercourse
 - Water body
 - Survey photo location

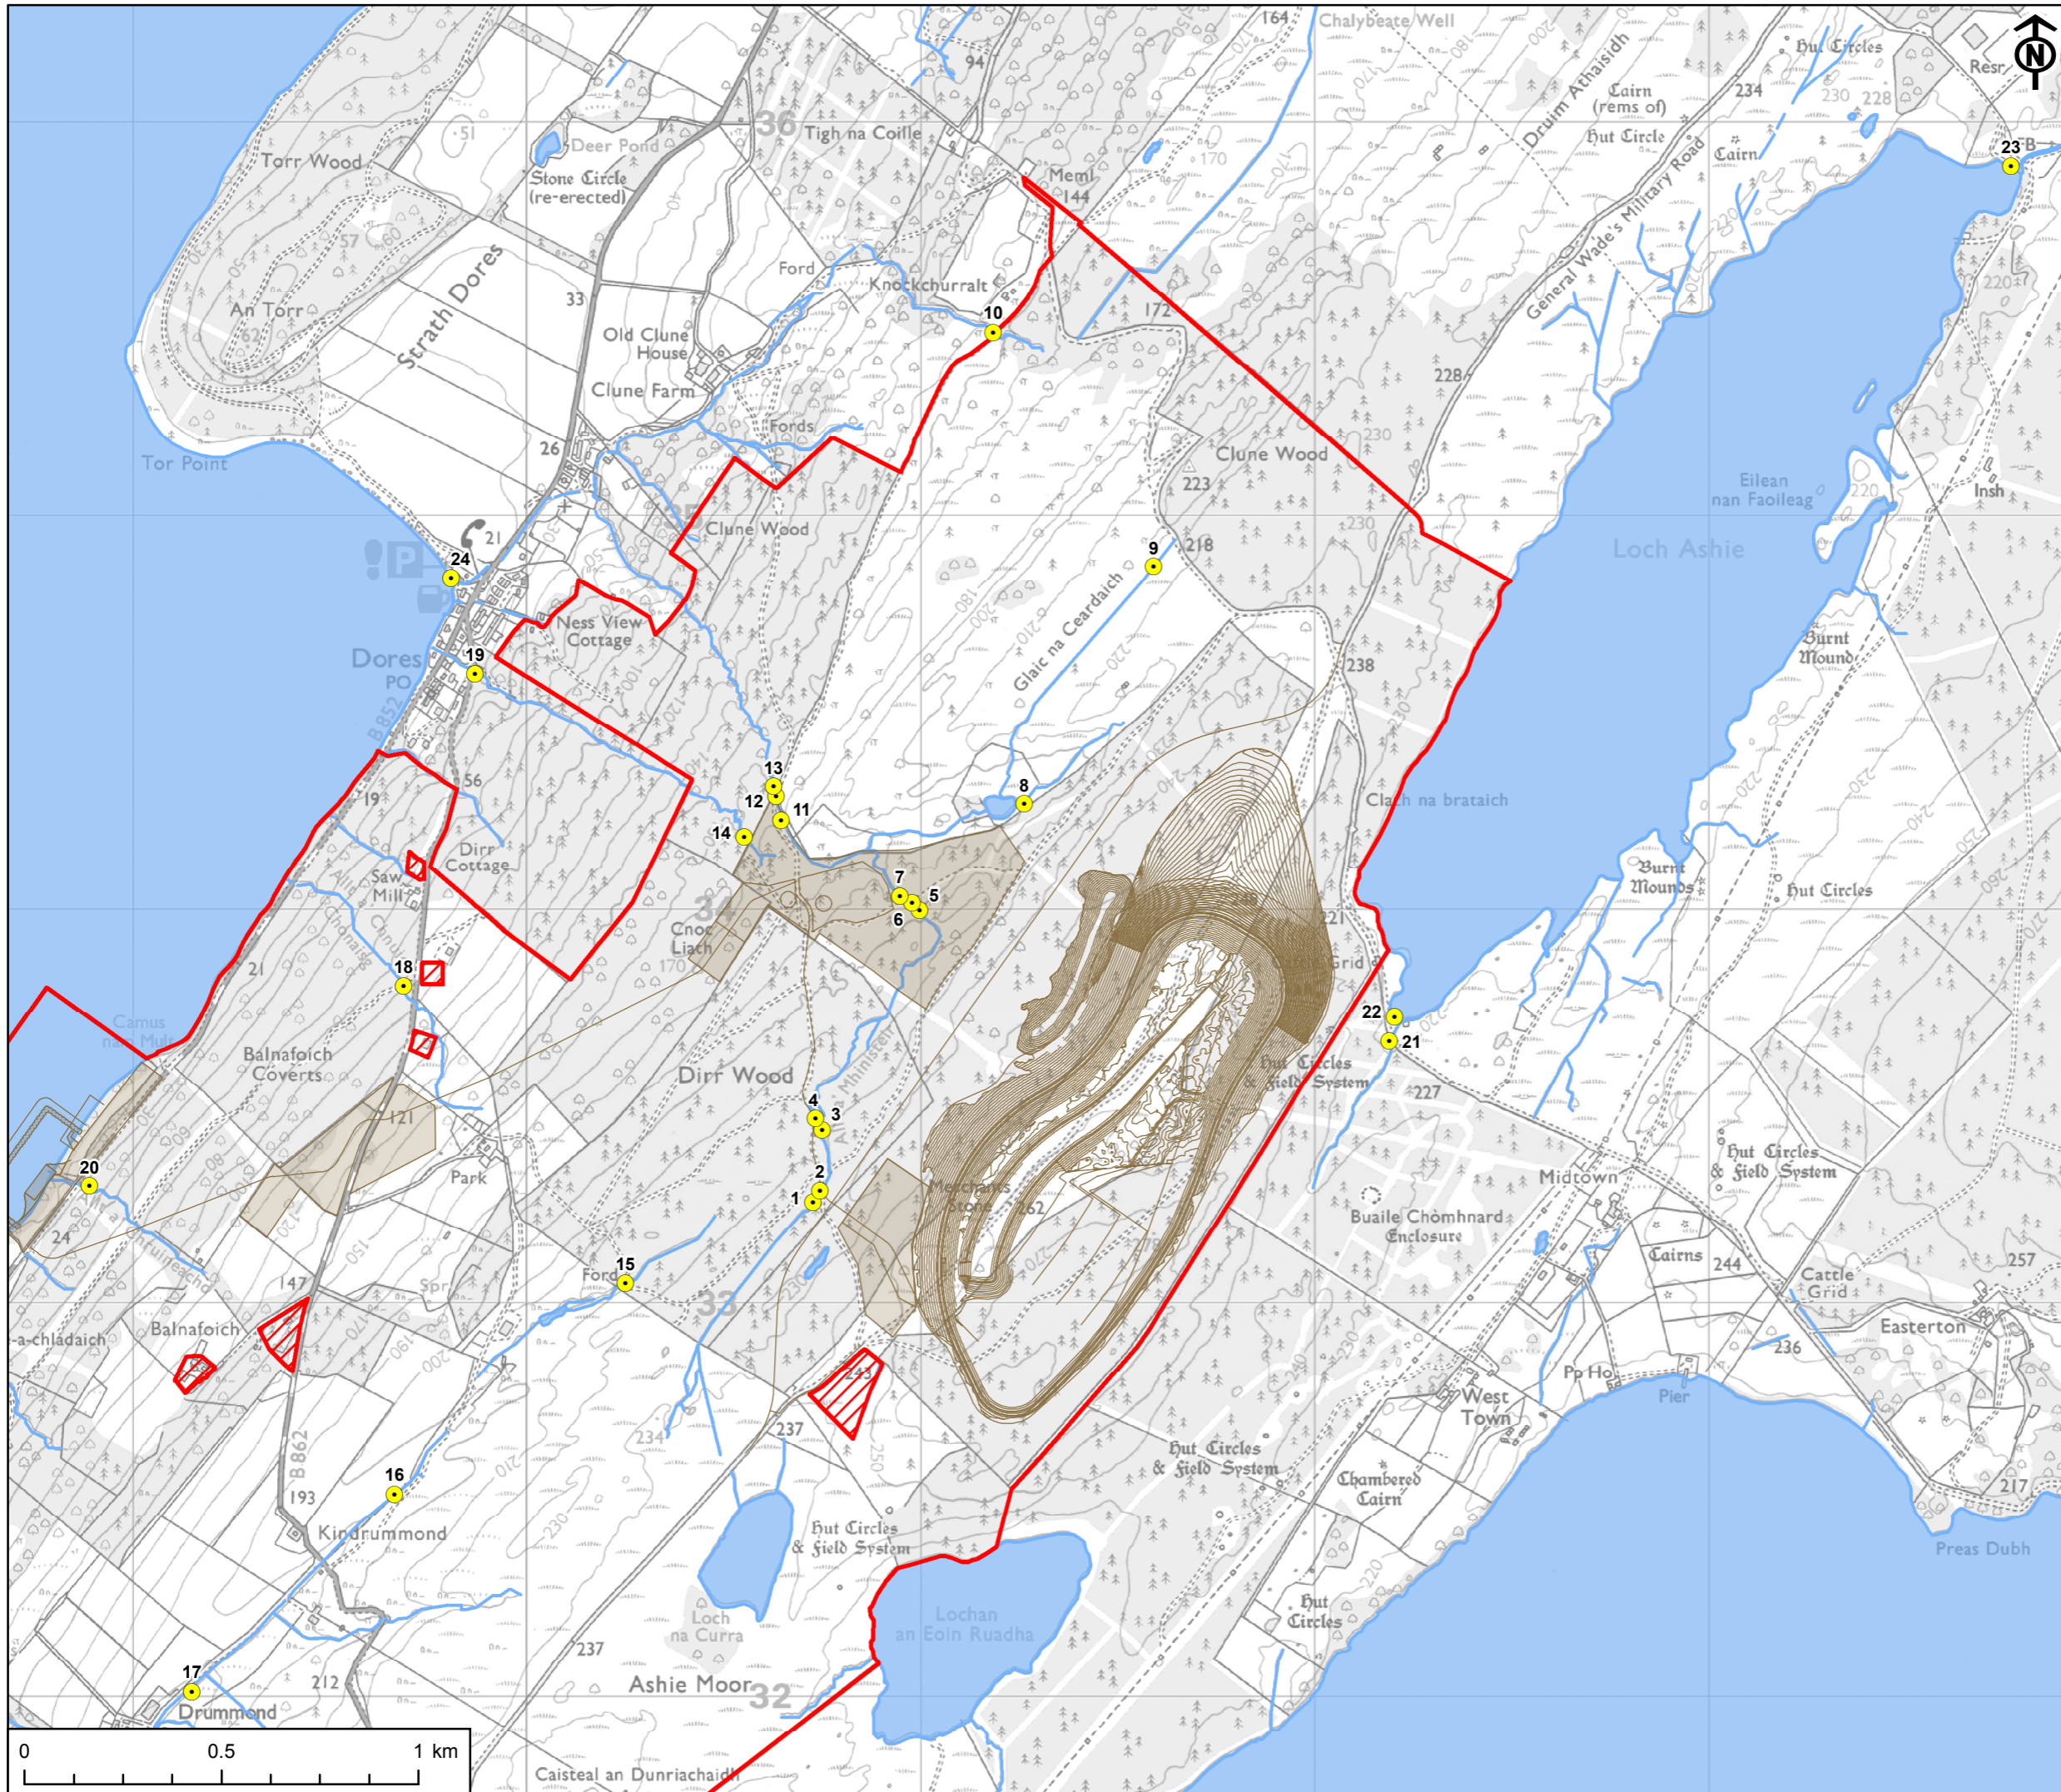

TITLE
FIGURE 10.3
WALKOVER SURVEY PHOTOS


REFERENCE
RJ_181031_EIA_10.3_v2

SHEET NUMBER 1 of 4
DATE 31/10/18

This drawing has been produced for the use of AECOM's client. It may not be used, modified or relied upon by third parties, except as agreed by AECOM or as required by law. AECOM accepts no responsibility, and denies any liability whatsoever, to any party that uses or relies upon this drawing without AECOM's express written consent. All dimensions are indicative and in metres unless otherwise noted. Do not scale this document.

Project Management Initials: CA Designer: LC Checked: SY Approved: CA

Scale @ A3 1:16,000

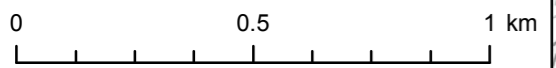

PROJECT
 RED JOHN PUMPED STORAGE HYDRO

CLIENT
 ILI (Highlands PSH) Ltd.

KEY



PHOTO 1 - ALLT A MHINISTEIR



PHOTO 2 - ALLT A MHINISTEIR



PHOTO 3 - ALLT A MHINISTEIR



PHOTO 4 - ALLT A MHINISTEIR



PHOTO 5 - ALLT A MHINISTEIR



PHOTO 6 - ALLT A MHINISTEIR



PHOTO 7 - ALLT A MHINISTEIR



PHOTO 8 - POND INFLOW

This drawing has been produced for the use of AECOM's client. It may not be used, modified or relied upon by third parties, except as agreed by AECOM or as required by law. AECOM accepts no responsibility, and denies any liability whatsoever, to any party that uses or relies upon this drawing without AECOM's express written consent. All dimensions are indicative and in metres unless otherwise noted. Do not scale this document.

TITLE
 FIGURE 10.3
 WALKOVER SURVEY PHOTOS

REFERENCE
 RJ_181017_EIA_10.3_v2

SHEET NUMBER
 2 of 4

DATE
 17/10/18

PROJECT
RED JOHN PUMPED STORAGE HYDRO
CLIENT
ILI (Highlands PSH) Ltd.
KEY

This drawing has been produced for the use of AECOM's client. It may not be used, modified or relied upon by third parties, except as agreed by AECOM or as required by law. AECOM accepts no responsibility, and denies any liability whatsoever, to any party that uses or relies upon this drawing without AECOM's express written consent. All dimensions are indicative and in metres unless otherwise noted. Do not scale this document.



PHOTO 9 - POND INFLOW UPPER



PHOTO 10 - TRIBUTARY TO ALLT A MHINISTEIR



PHOTO 11 - ALLT A MHINISTEIR



PHOTO 12 - ALLT A MHINISTEIR



PHOTO 13 - ALLT A MHINISTEIR



PHOTO 14 - UN-NAMED BURN - FELLED AREA



PHOTO 15 - STREAM - WET GROUND



PHOTO 16 - STREAM - FARMLAND

TITLE
FIGURE 10.3
WALKOVER SURVEY PHOTOS

REFERENCE
RJ_181017_EIA_10.3_v2

SHEET NUMBER
3 of 4

DATE
17/10/18

PROJECT
RED JOHN PUMPED STORAGE HYDRO
CLIENT
ILI (Highlands PSH) Ltd.
KEY

This drawing has been produced for the use of AECOM's client. It may not be used, modified or relied upon by third parties, except as agreed by AECOM or as required by law. AECOM accepts no responsibility, and denies any liability whatsoever, to any party that uses or relies upon this drawing without AECOM's express written consent. All dimensions are indicative and in metres unless otherwise noted. Do not scale this document.



PHOTO 17 - UPSTREAM DRUMMOND



PHOTO 18 - ALLT A'CHNUIC CHONAISS



PHOTO 19 - UN-NAMED AT DORES



PHOTO 20 - ALLT A'CHRUINEACHD



PHOTO 21 - BIG BURN



PHOTO 22 - LOCH ASHIE



PHOTO 23 - LOCH ASHIE OUTFLOW



PHOTO 24 - BATHING BEACH AT DORES

TITLE
FIGURE 10.3
WALKOVER SURVEY PHOTOS

REFERENCE
RJ_181017_EIA_10.3_v2

SHEET NUMBER
4 of 4

DATE
17/10/18