




PLAN VIEW (1:50 @ A1)

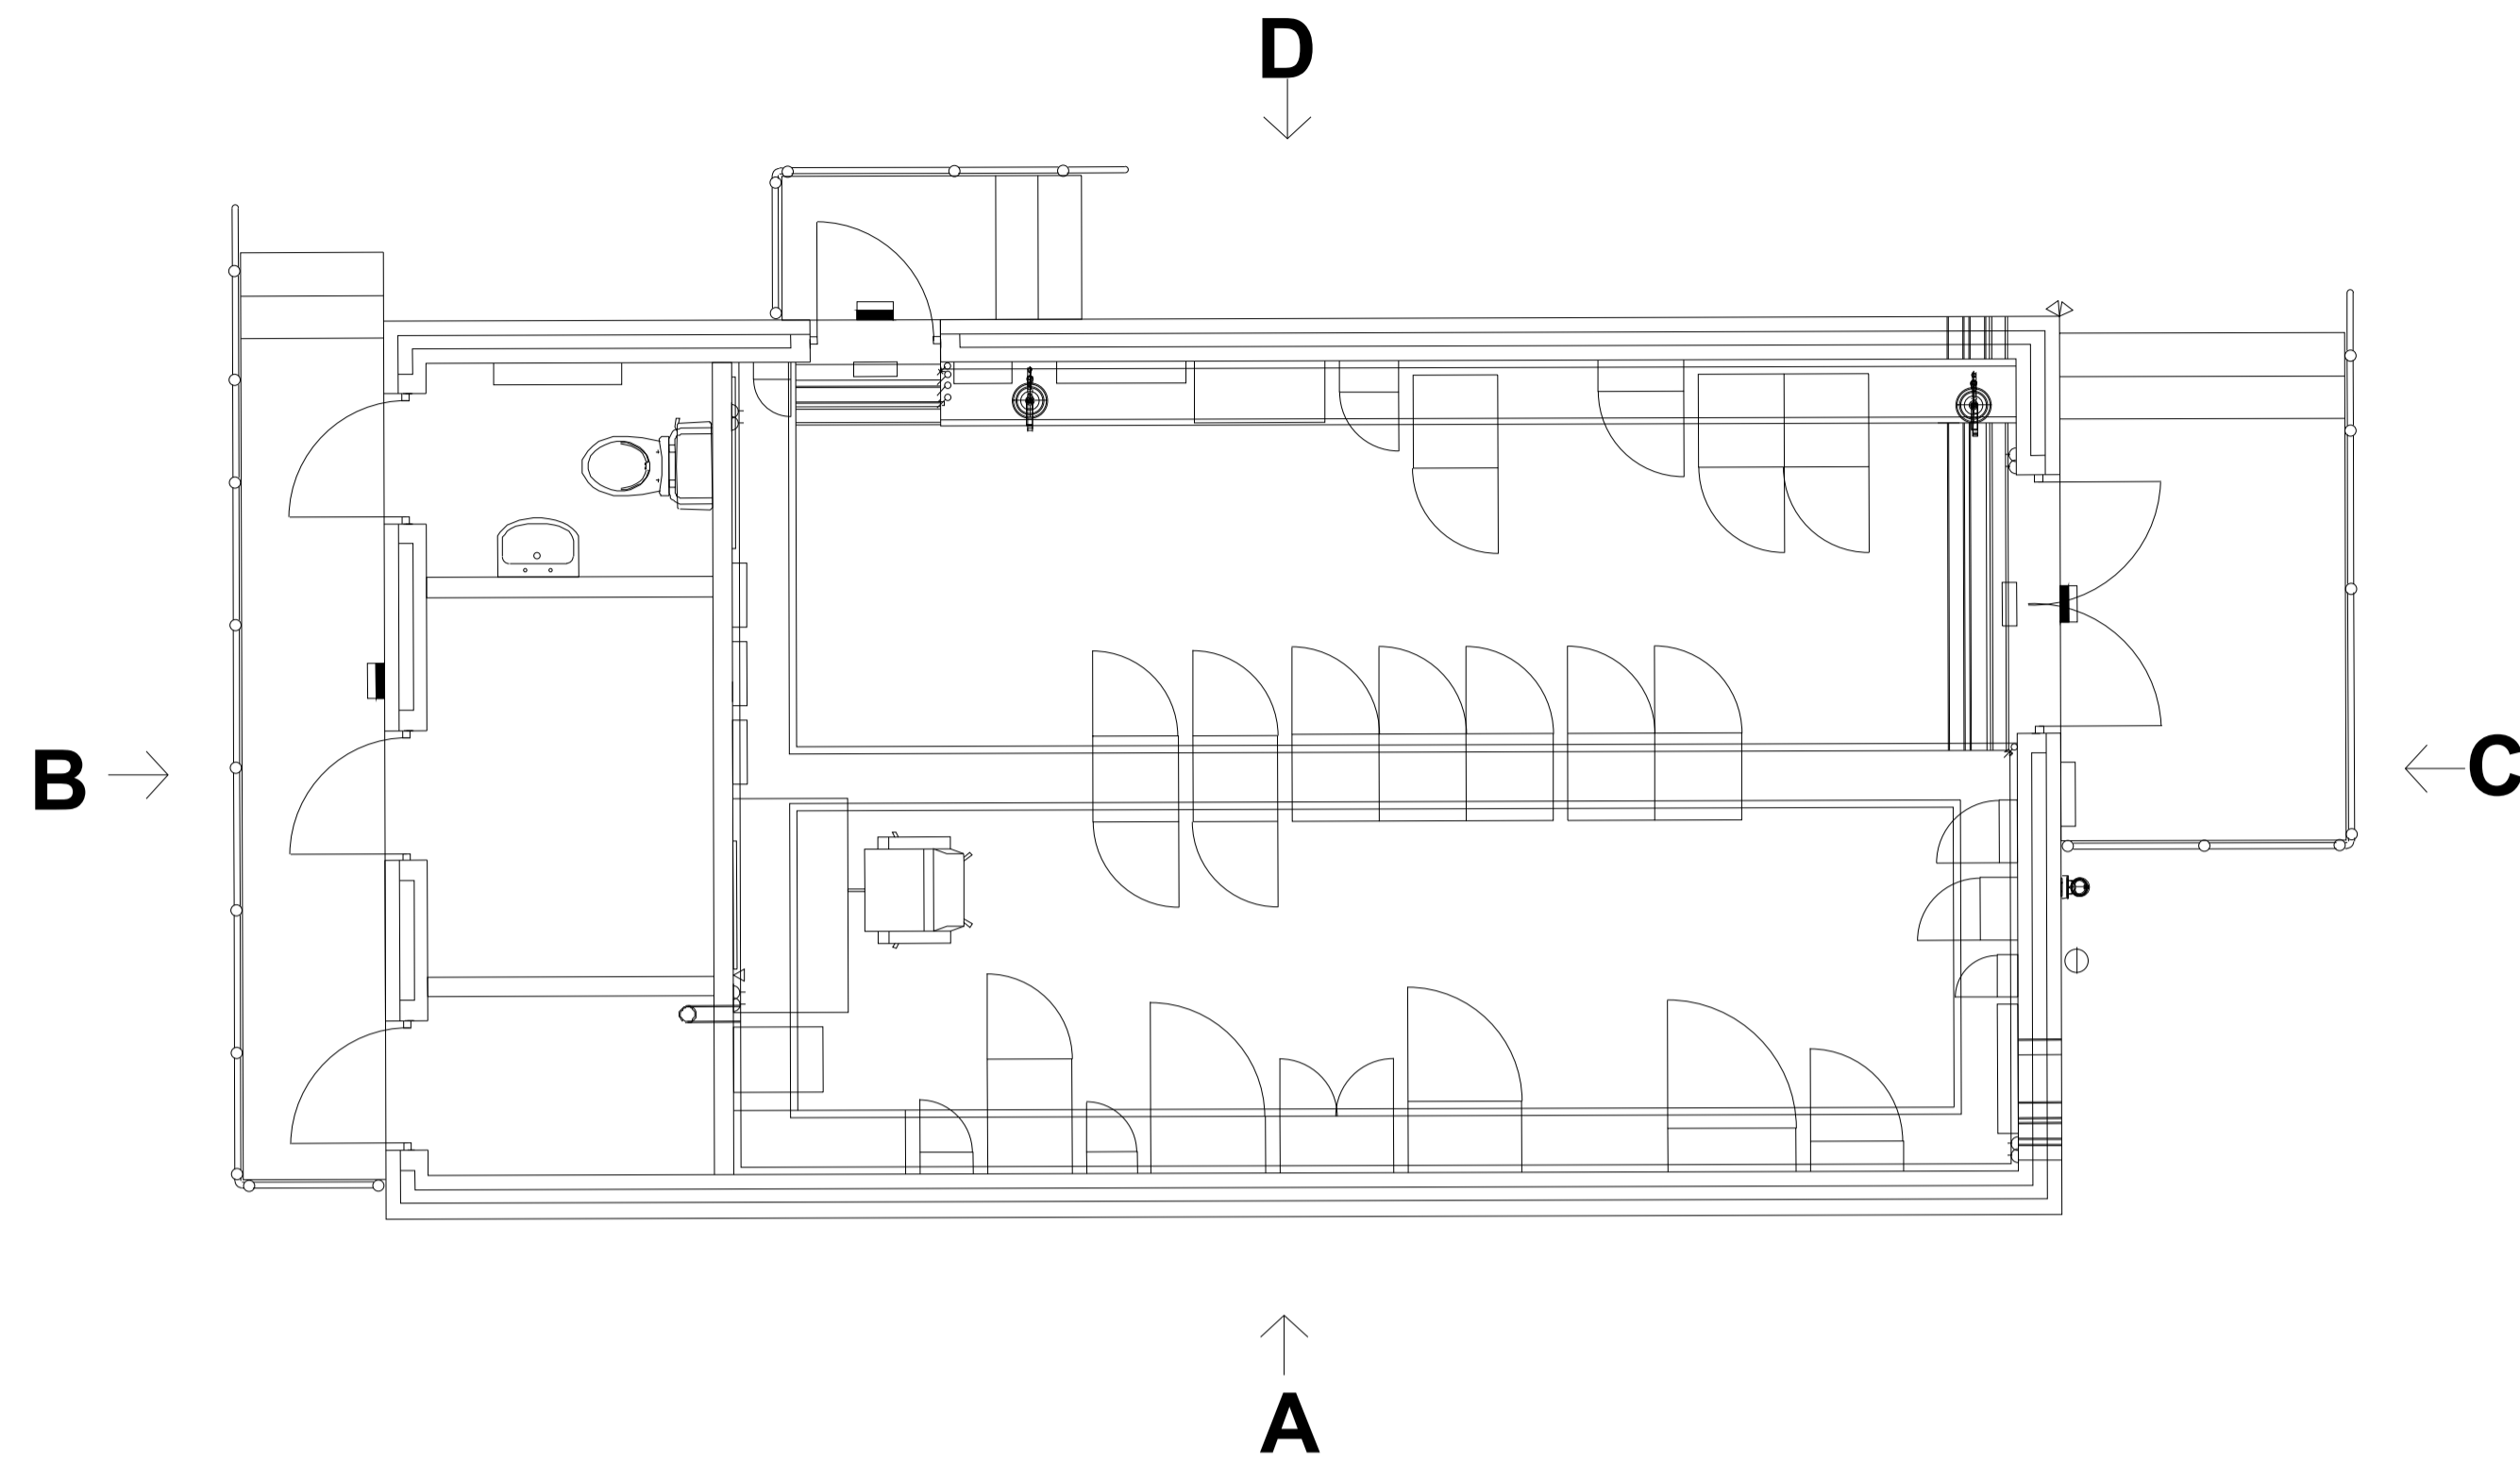


Elevation A (1:50 @ A1)

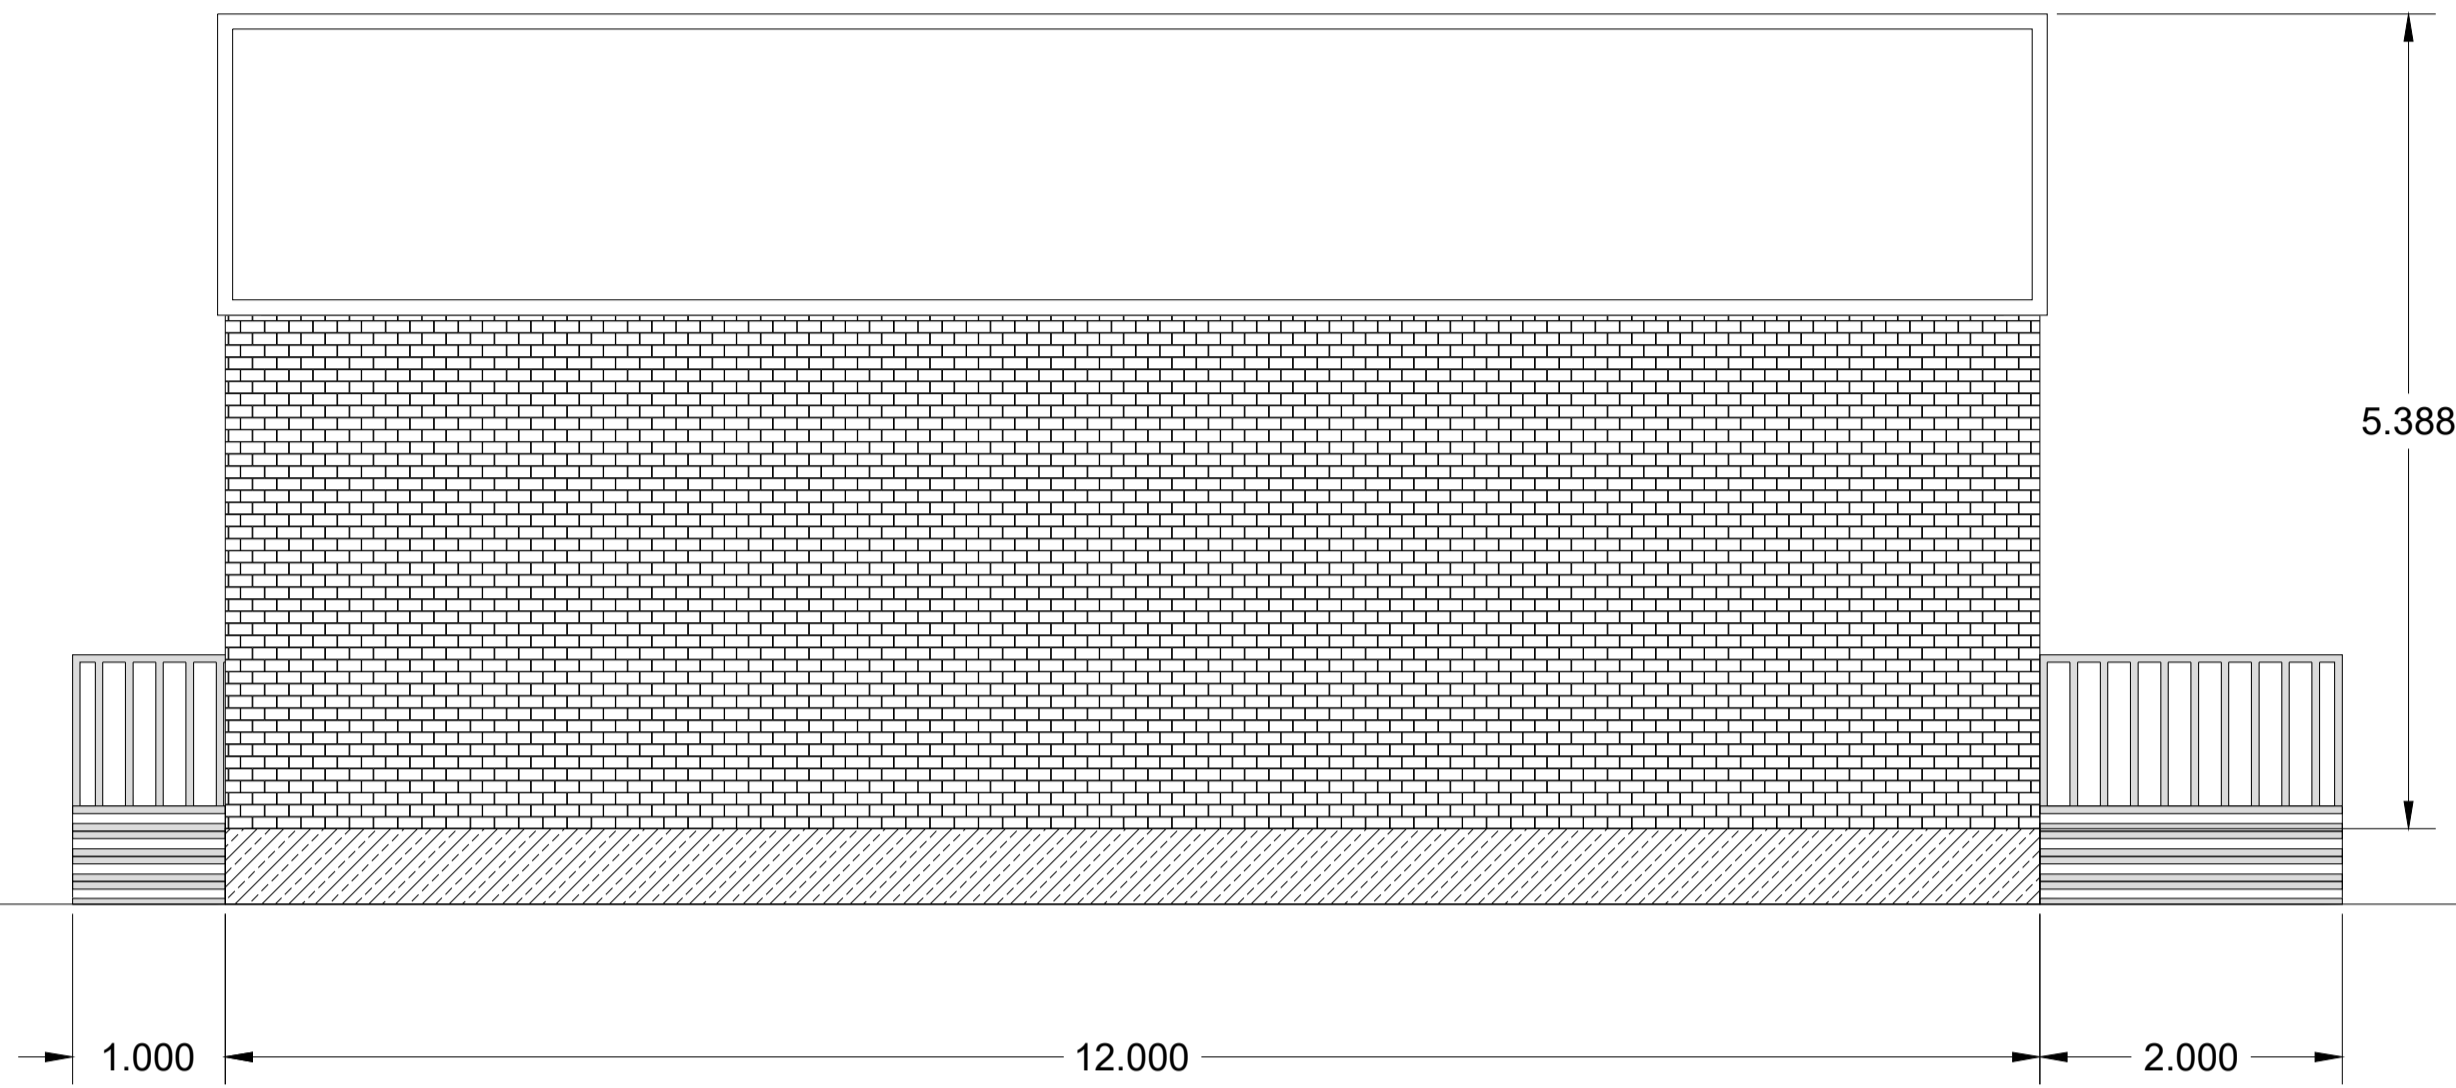


Elevation B (1:50 @ A1)

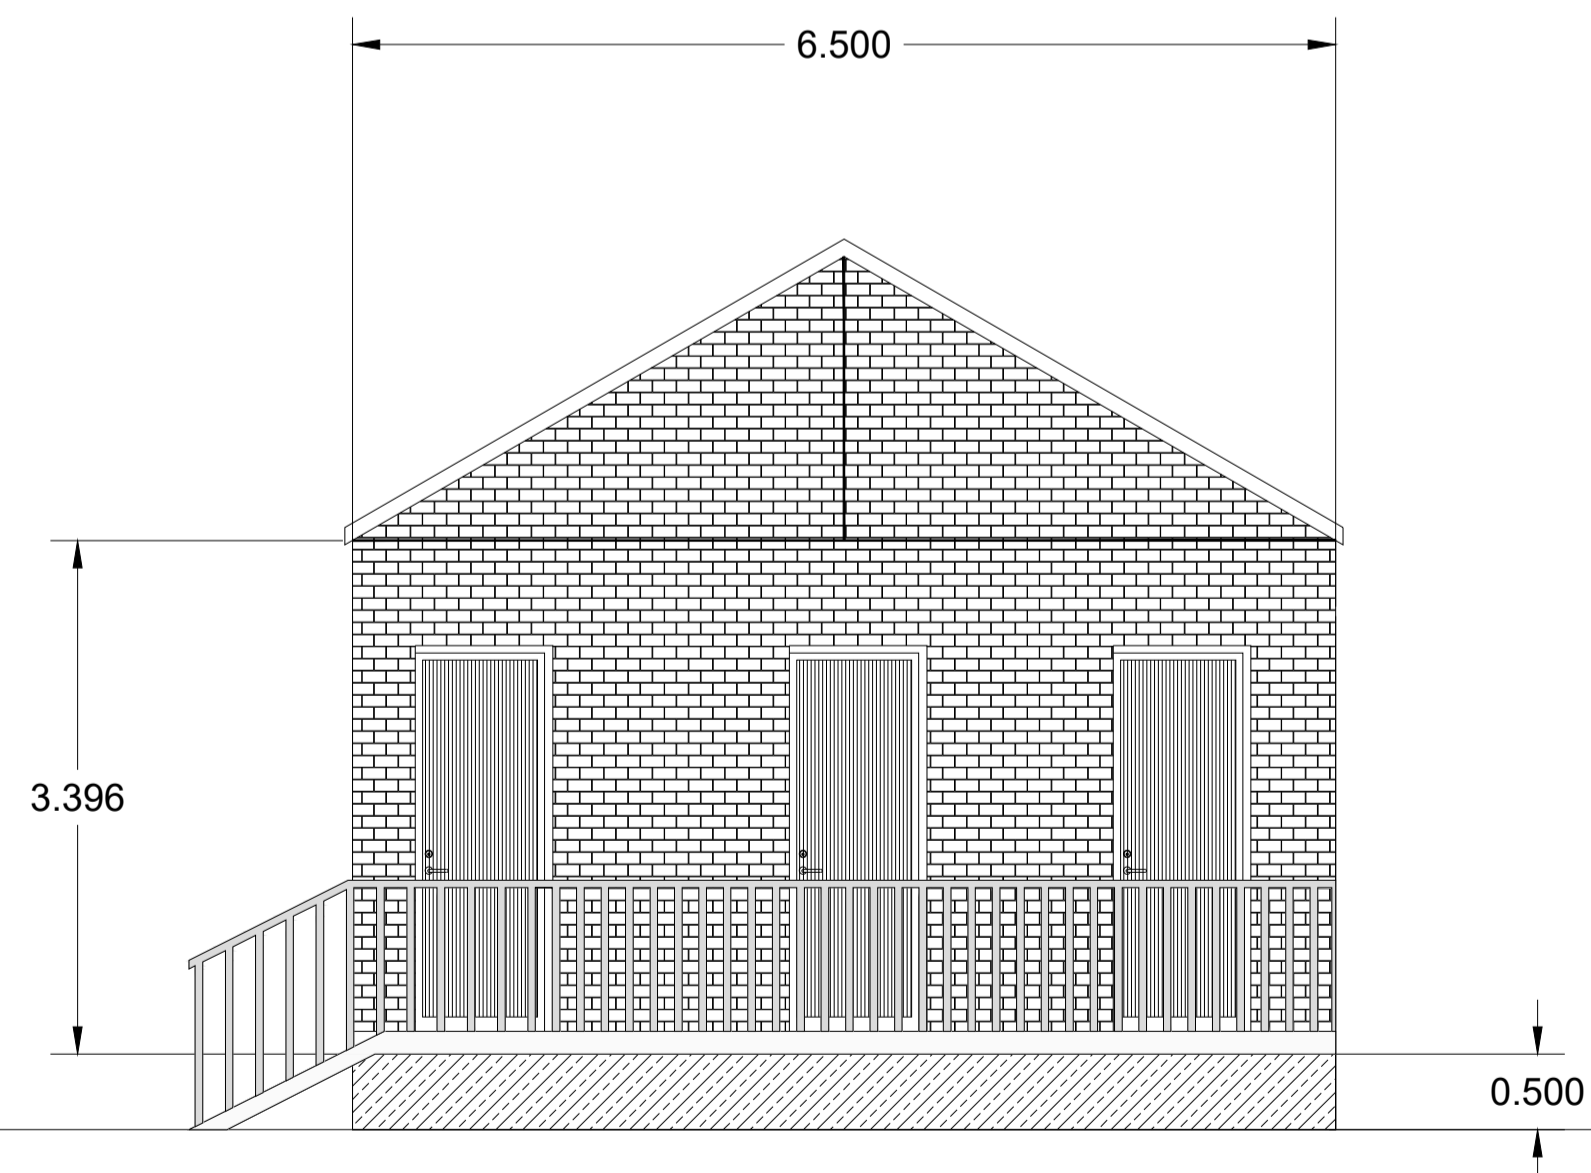

Elevation C (1:50 @ A1)

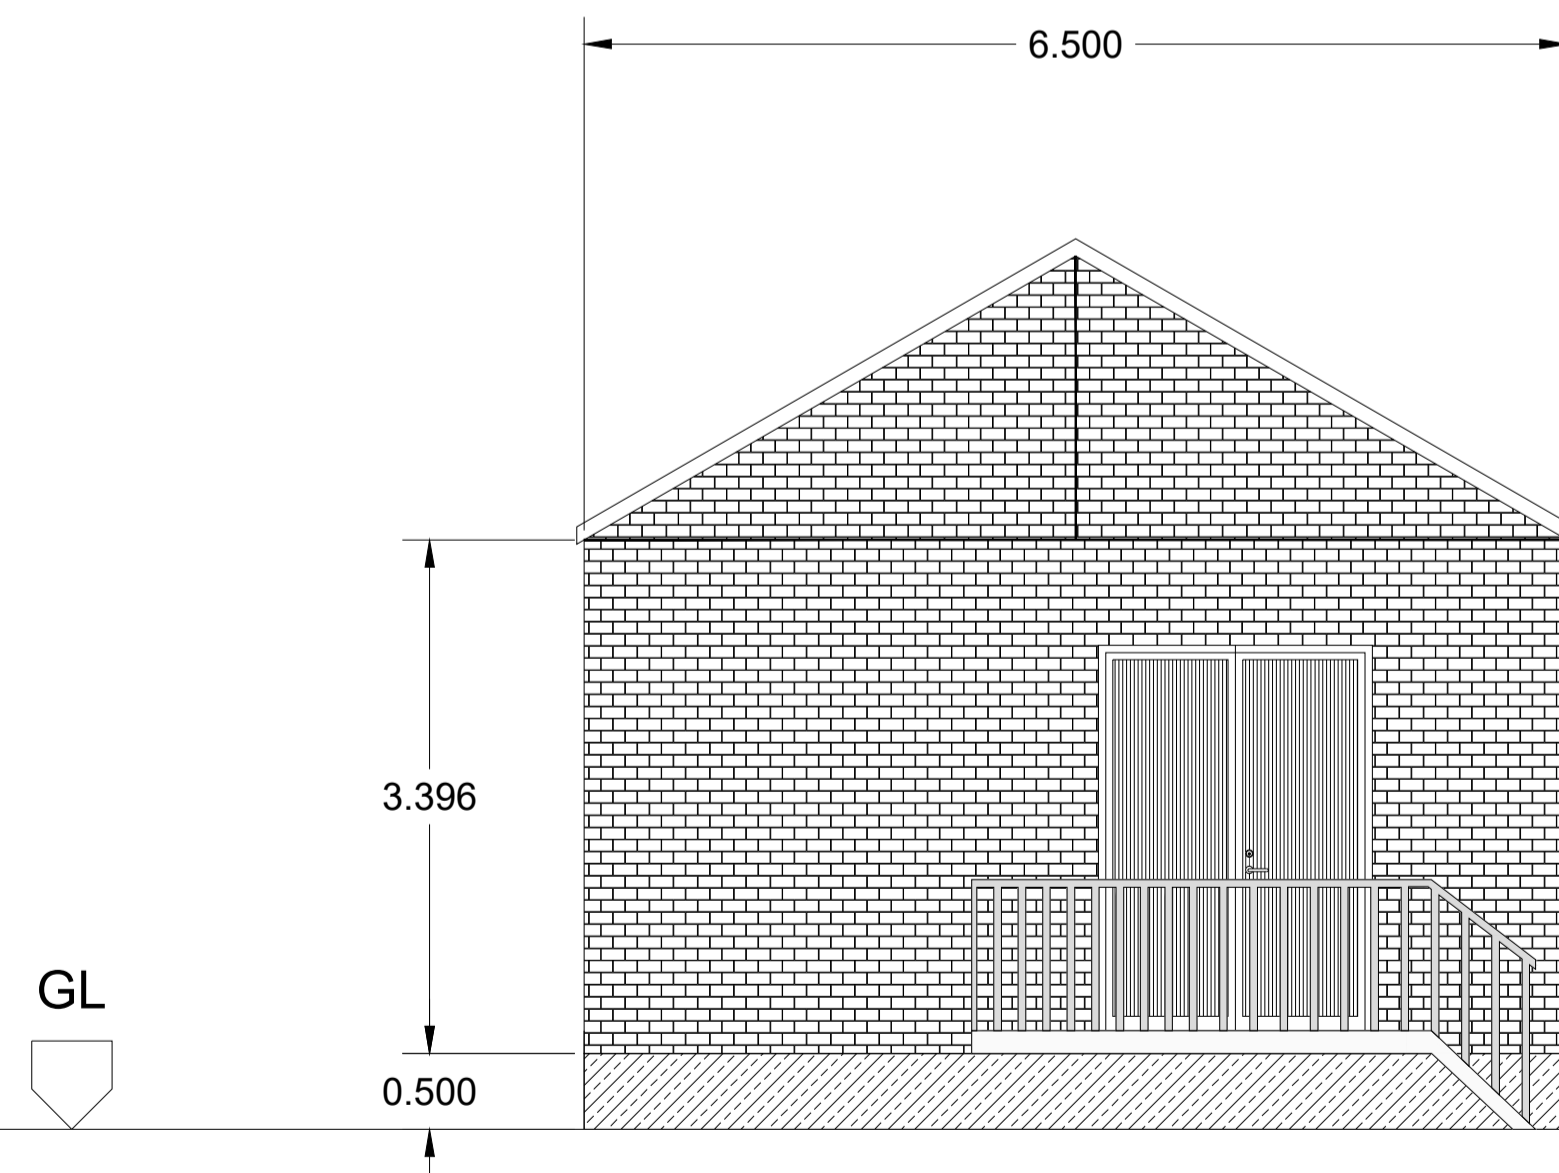

Elevation D (1:75 @ A1)

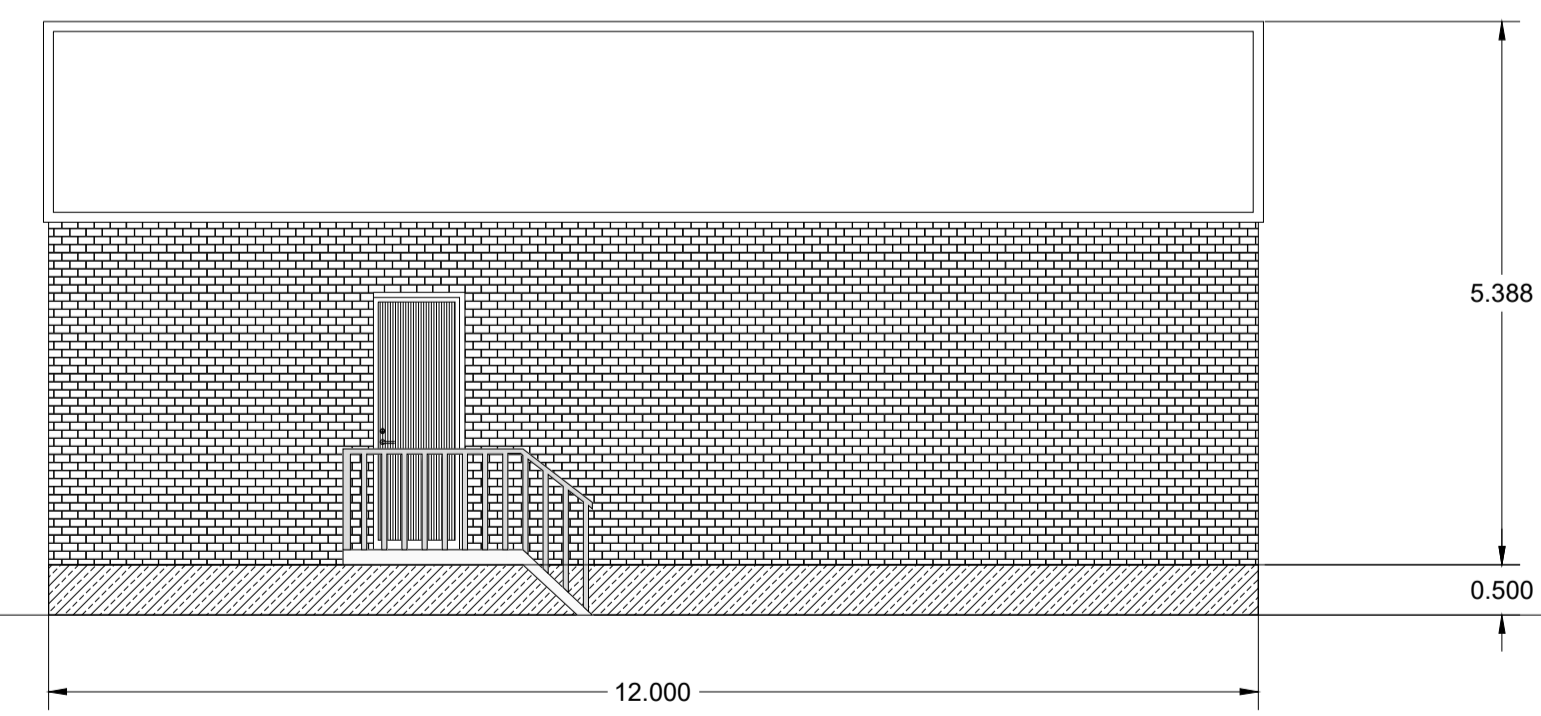

REFERENCES

NOTES

1. All dimensions are in mm.
2. For precise orientations, please refer to the PVL-100 Layout

LEGEND


FOR PLANNING



Statkraft

Main office in UK
 19th Floor,
 22 Bishopsgate,
 London,
 EC2N 4BQ
 T +44 (0)20 7549 1000
 info@statkraft.com
 www.statkraft.com

© Statkraft copyright in the drawings, information and data recorded in this document ("the information") is the property of Statkraft. This document and the information are solely for the use of the authorised recipient and this document may not be used, copied or reproduced in whole or part for any purpose other than that for which it was supplied

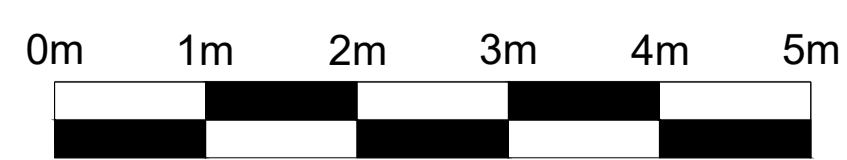

A	27/08/2024	Update to match PVL-100K	PJ	AP
-	31/05/2024	First Issue	GU	AP
REV	DATE	DESCRIPTION	DRAWN	APPROVE
Monitoring Cabin			SCALE	As shown @A1
SCUKX-ALLES-000-HVG-104 (A)			SHEET	1 of 1