


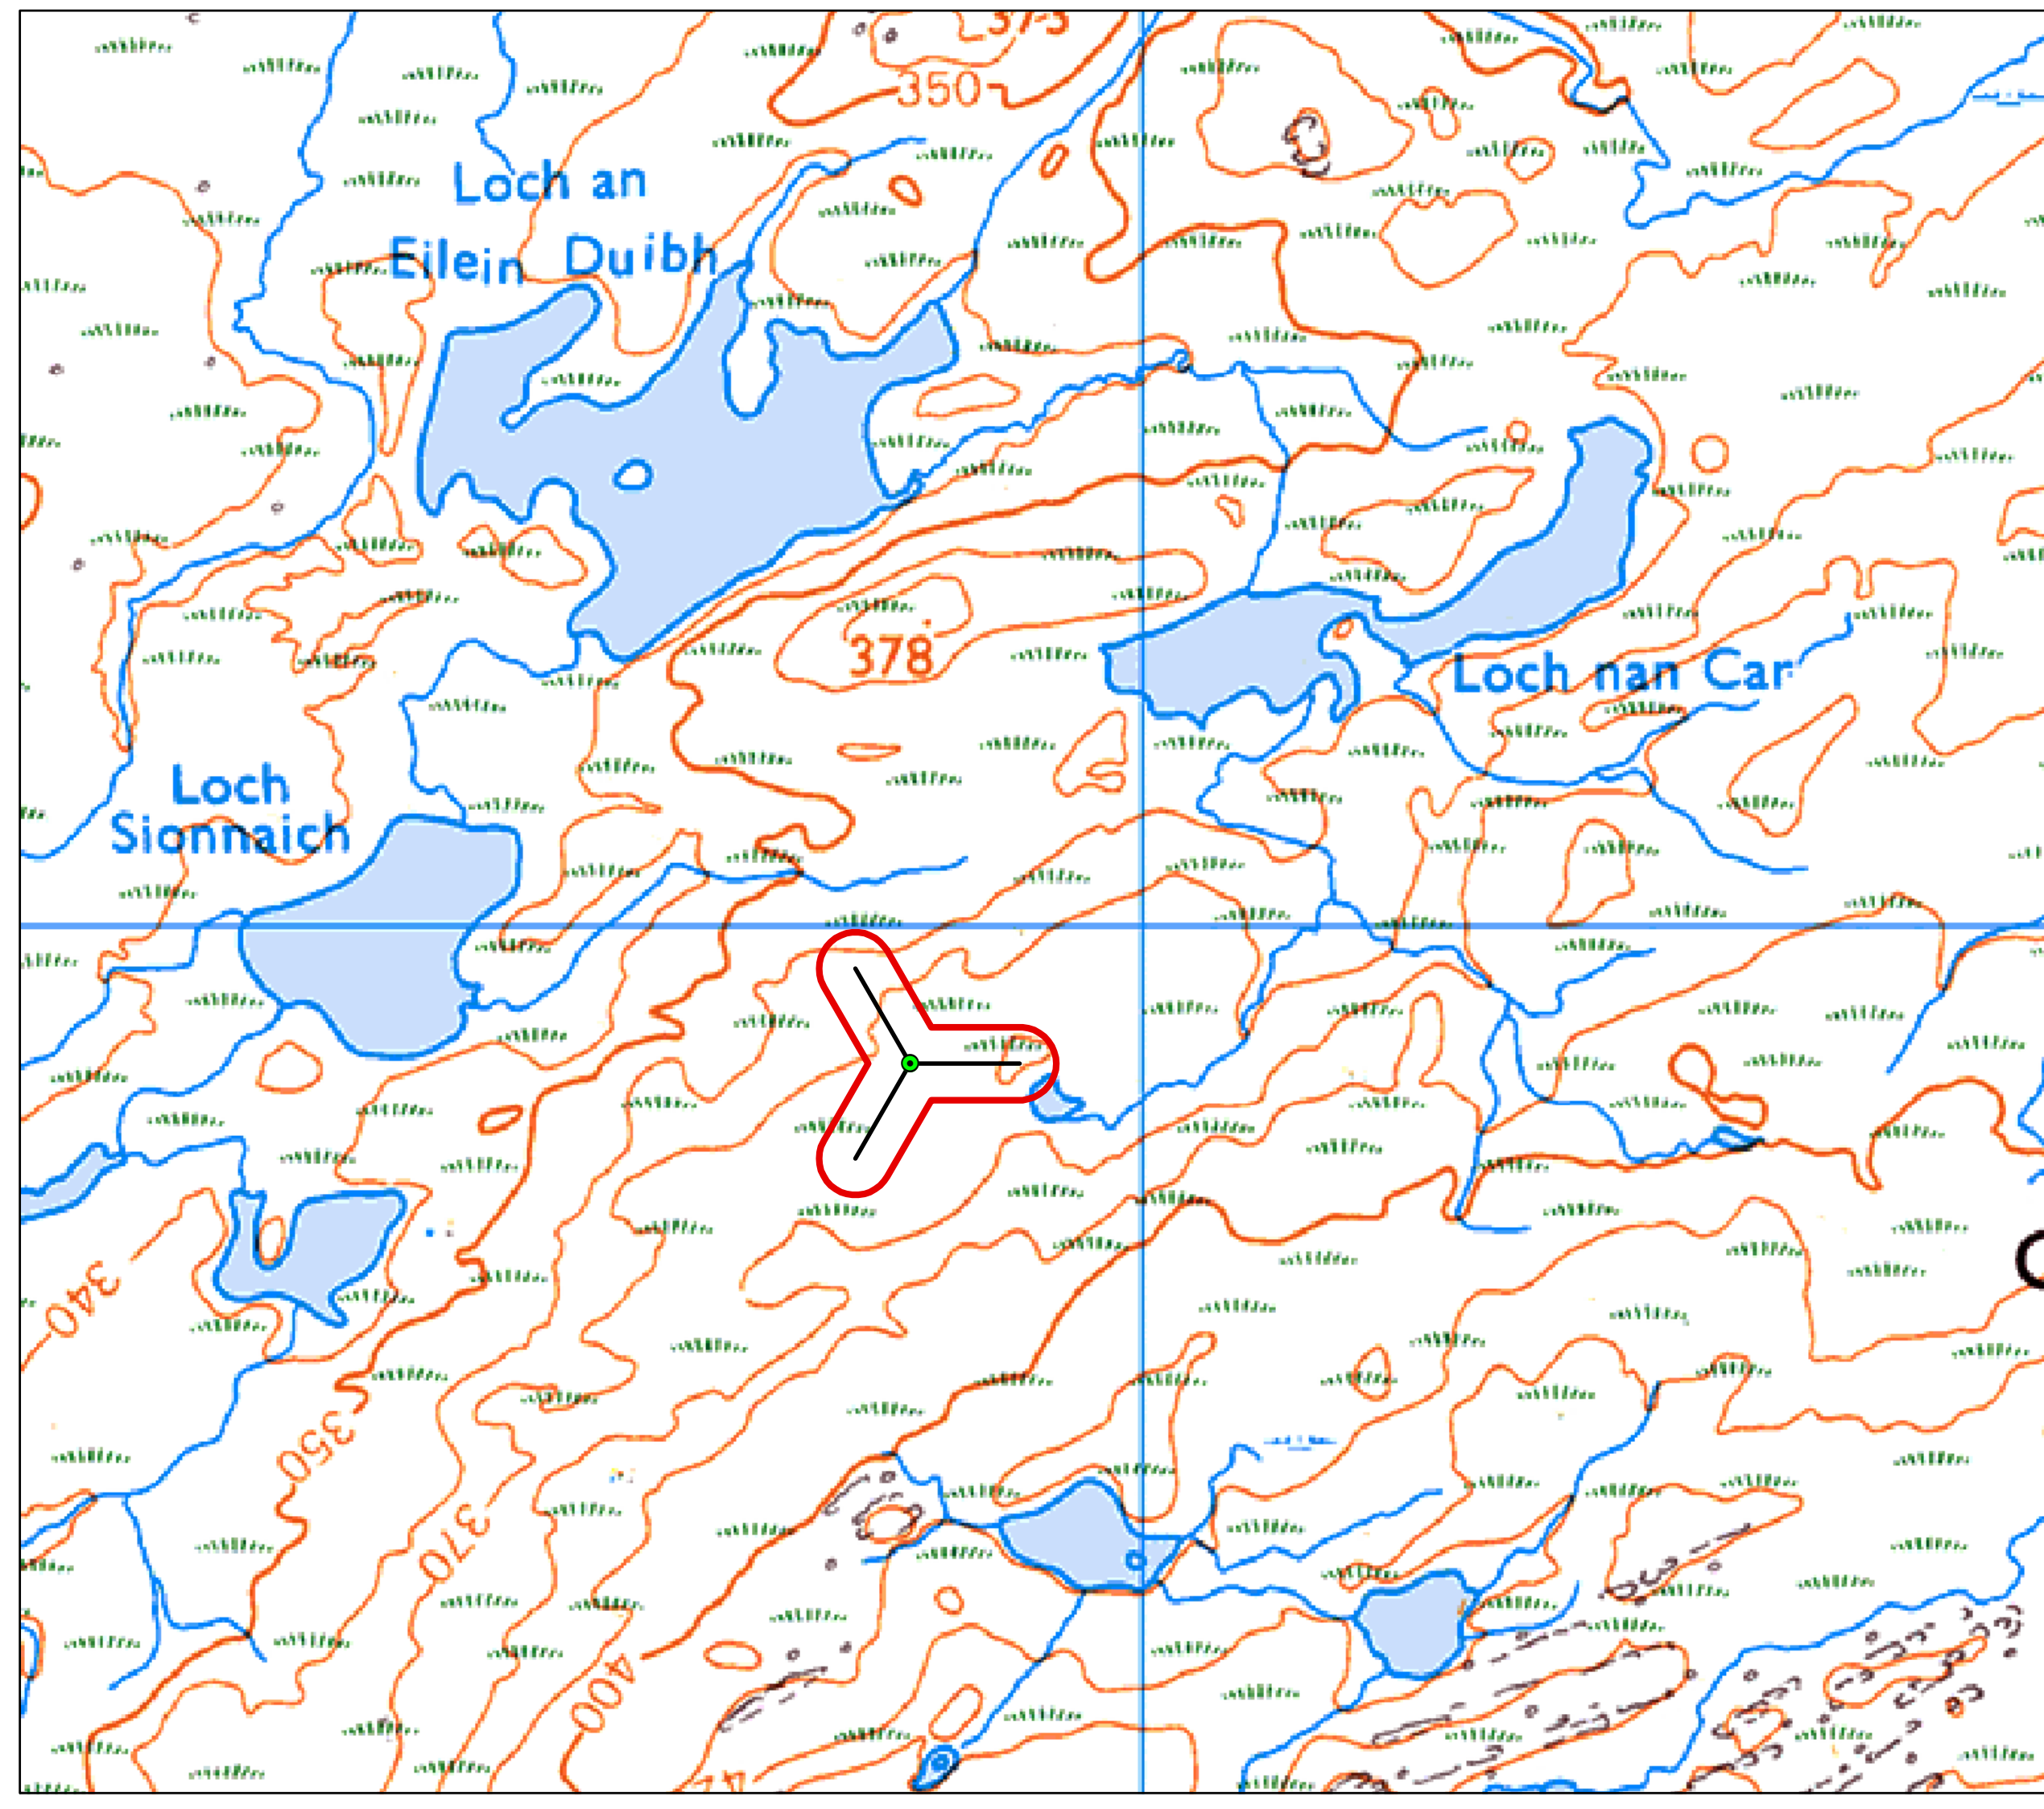

- Mast Location (Grid Ref. 202809, 711888)
- Guy Wires (Indicative Orientation)
- Application Boundary (30m from Guy Lines)



| | | |
|---------------------------------|--------------------------------|---------------------|
| Page Centre: 203,114 712,021 | | Revision no. R1 |
| Project Name: N/A | Drawing Number: SK.ACD.CB16 | |
| Drawn By: CB | Checked By: SV | Date: 26/10/2022 |

An Càrr Dubh Wind Farm Temporary Met Mast Proposed Location

