

**KEY**

- PLANNING APPLICATION BOUNDARY
- LAND UNDER APPLICANT'S CONTROL
- EXISTING POWER LINE
- 15 M BUFFER OF EXISTING POWER LINE
- PROPOSED TRACK
- PROPOSED FENCE
- PROPOSED ENTRANCE GATE
- PROPOSED NATIVE SPECIES TREE PLANTING  
To match local species composition
- PROPOSED NATIVE SPECIES GRASS AND WILDFLOWER MEADOW MIX  
Approx. Total Area: 0.88 ha  
EH1F, Wild Flowers for Hedgerows, Emnorgate, 1.5g/m<sup>2</sup>
- PROPOSED NATIVE SPECIES SHRUB MIX  
Approx. Total Area: 1.04 ha  
Native Species Shrub Mix, 0.3/m<sup>2</sup>

**Planting Schedule**

Number	Abbreviation	Species	Height	Girth	Specification
32	A gl	Alnus glutinosa	150-175cm	2x	:BR :Feather
43	Bpe	Betula pendula	150-175cm	2x	:BR :Feather
44	Psy	Pinus sylvestris	150-175cm	4x	:RB
24	Ptr	Populus tremula	150-175cm	2x	:BR :Feather
Total :143					

Number	Abbreviation	Species	Height	Pot Size	Specification
317	Ac	Acer campestre	60-80cm	1+1	:BR :Transplant
1731	Cm	Crataegus monogyna	60-80cm	1+1	:BR :Transplant
788	Psp	Prunus spinosa	60-80cm	1+1	:BR :Transplant
317	Sn	Sambucus nigra	60-80cm	1+1	:BR :Transplant
Total :3153					

Weight	Seed Mix Name	Seed Mix Details	Sowing Rate
13300 g	EH1F	Wild Flowers for Hedgerows	1.5g/m <sup>2</sup>

**REVISION SCHEDULE**

Rev	Date	Description

THIS DRAWING HAS BEEN PREPARED BY ACCORDANCE WITH THE SCOPE OF WORK APPOINTMENT WITH ITS CLIENT AND IS SUBJECT TO THE TERMS OF THAT APPOINTMENT. ARCUS ACCEPTS NO LIABILITY FOR ANY USE OF THIS DOCUMENT OTHER THAN BY ITS CLIENT AND ONLY FOR THE PURPOSES FOR WHICH IT WAS PREPARED AND PROVIDED.

NOTES:

- THIS DRAWING IS TO BE READ IN CONJUNCTION WITH ALL OTHER RELEVANT DOCUMENTATION.
- ALL DIMENSIONS, CHANGES, LEVELS AND COORDINATES ARE IN METERS UNLESS OTHERWISE STATED.
- THIS DRAWING IS TO BE READ IN CONJUNCTION WITH THE PROJECT HEALTH & SAFETY FILE FOR ANY IDENTIFIED POTENTIAL RISKS.
- THIS DRAWING IS THE COPYRIGHT OF ARCUS AND CANNOT BE REPRODUCED IN ANY FORM WITHOUT THE EXPRESS CONSENT OF THE COMPANY. WEIGHTS AND SCALES DIMENSIONS TO BE CHECKED ON SITE, AND ANY DISCREPANCIES SHOULD BE REPORTED TO ARCUS PRIOR TO WORK COMMENCING ON SITE.


**STATUS: PLANNING**

BASE: Reproduced from Ordnance Survey digital map data  
© Crown copyright 2020. All rights reserved.  
Licence number 100048606

GRID REFERENCE: NO 023650

PROJECT: Baillie Greener Grid Park  
TITLE: Appendix 5: Landscape Mitigation Plan  
CLIENT: Statkraft UK Ltd.  
DATE: 05.11.21 SCALE: 1:1000@A1  
DRAWN: AK DRAWING NO.: 4246-DR-LAN-101  
CHECKED: CH REVISION: -

**ARCUS**  
ARCUS Consultancy Services  
Landscape Architecture & Arboriculture  
1C Swinigate Court East  
3 Swinigate  
York, YO1 8AJ  
tel: +44 (0)1904 715 470  
www.arcusconsulting.co.uk

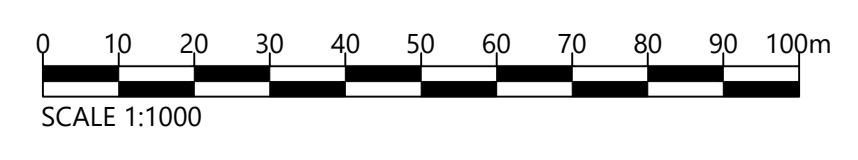

Reproduced from Ordnance Survey digital map data © Crown copyright 2020. All rights reserved. Licence number 100048606