


239000 240000 241000 242000 243000 244000 245000

865000

864000



863000

402.064563.00001.0025.0 Revised Site Layout and Scoping Layout

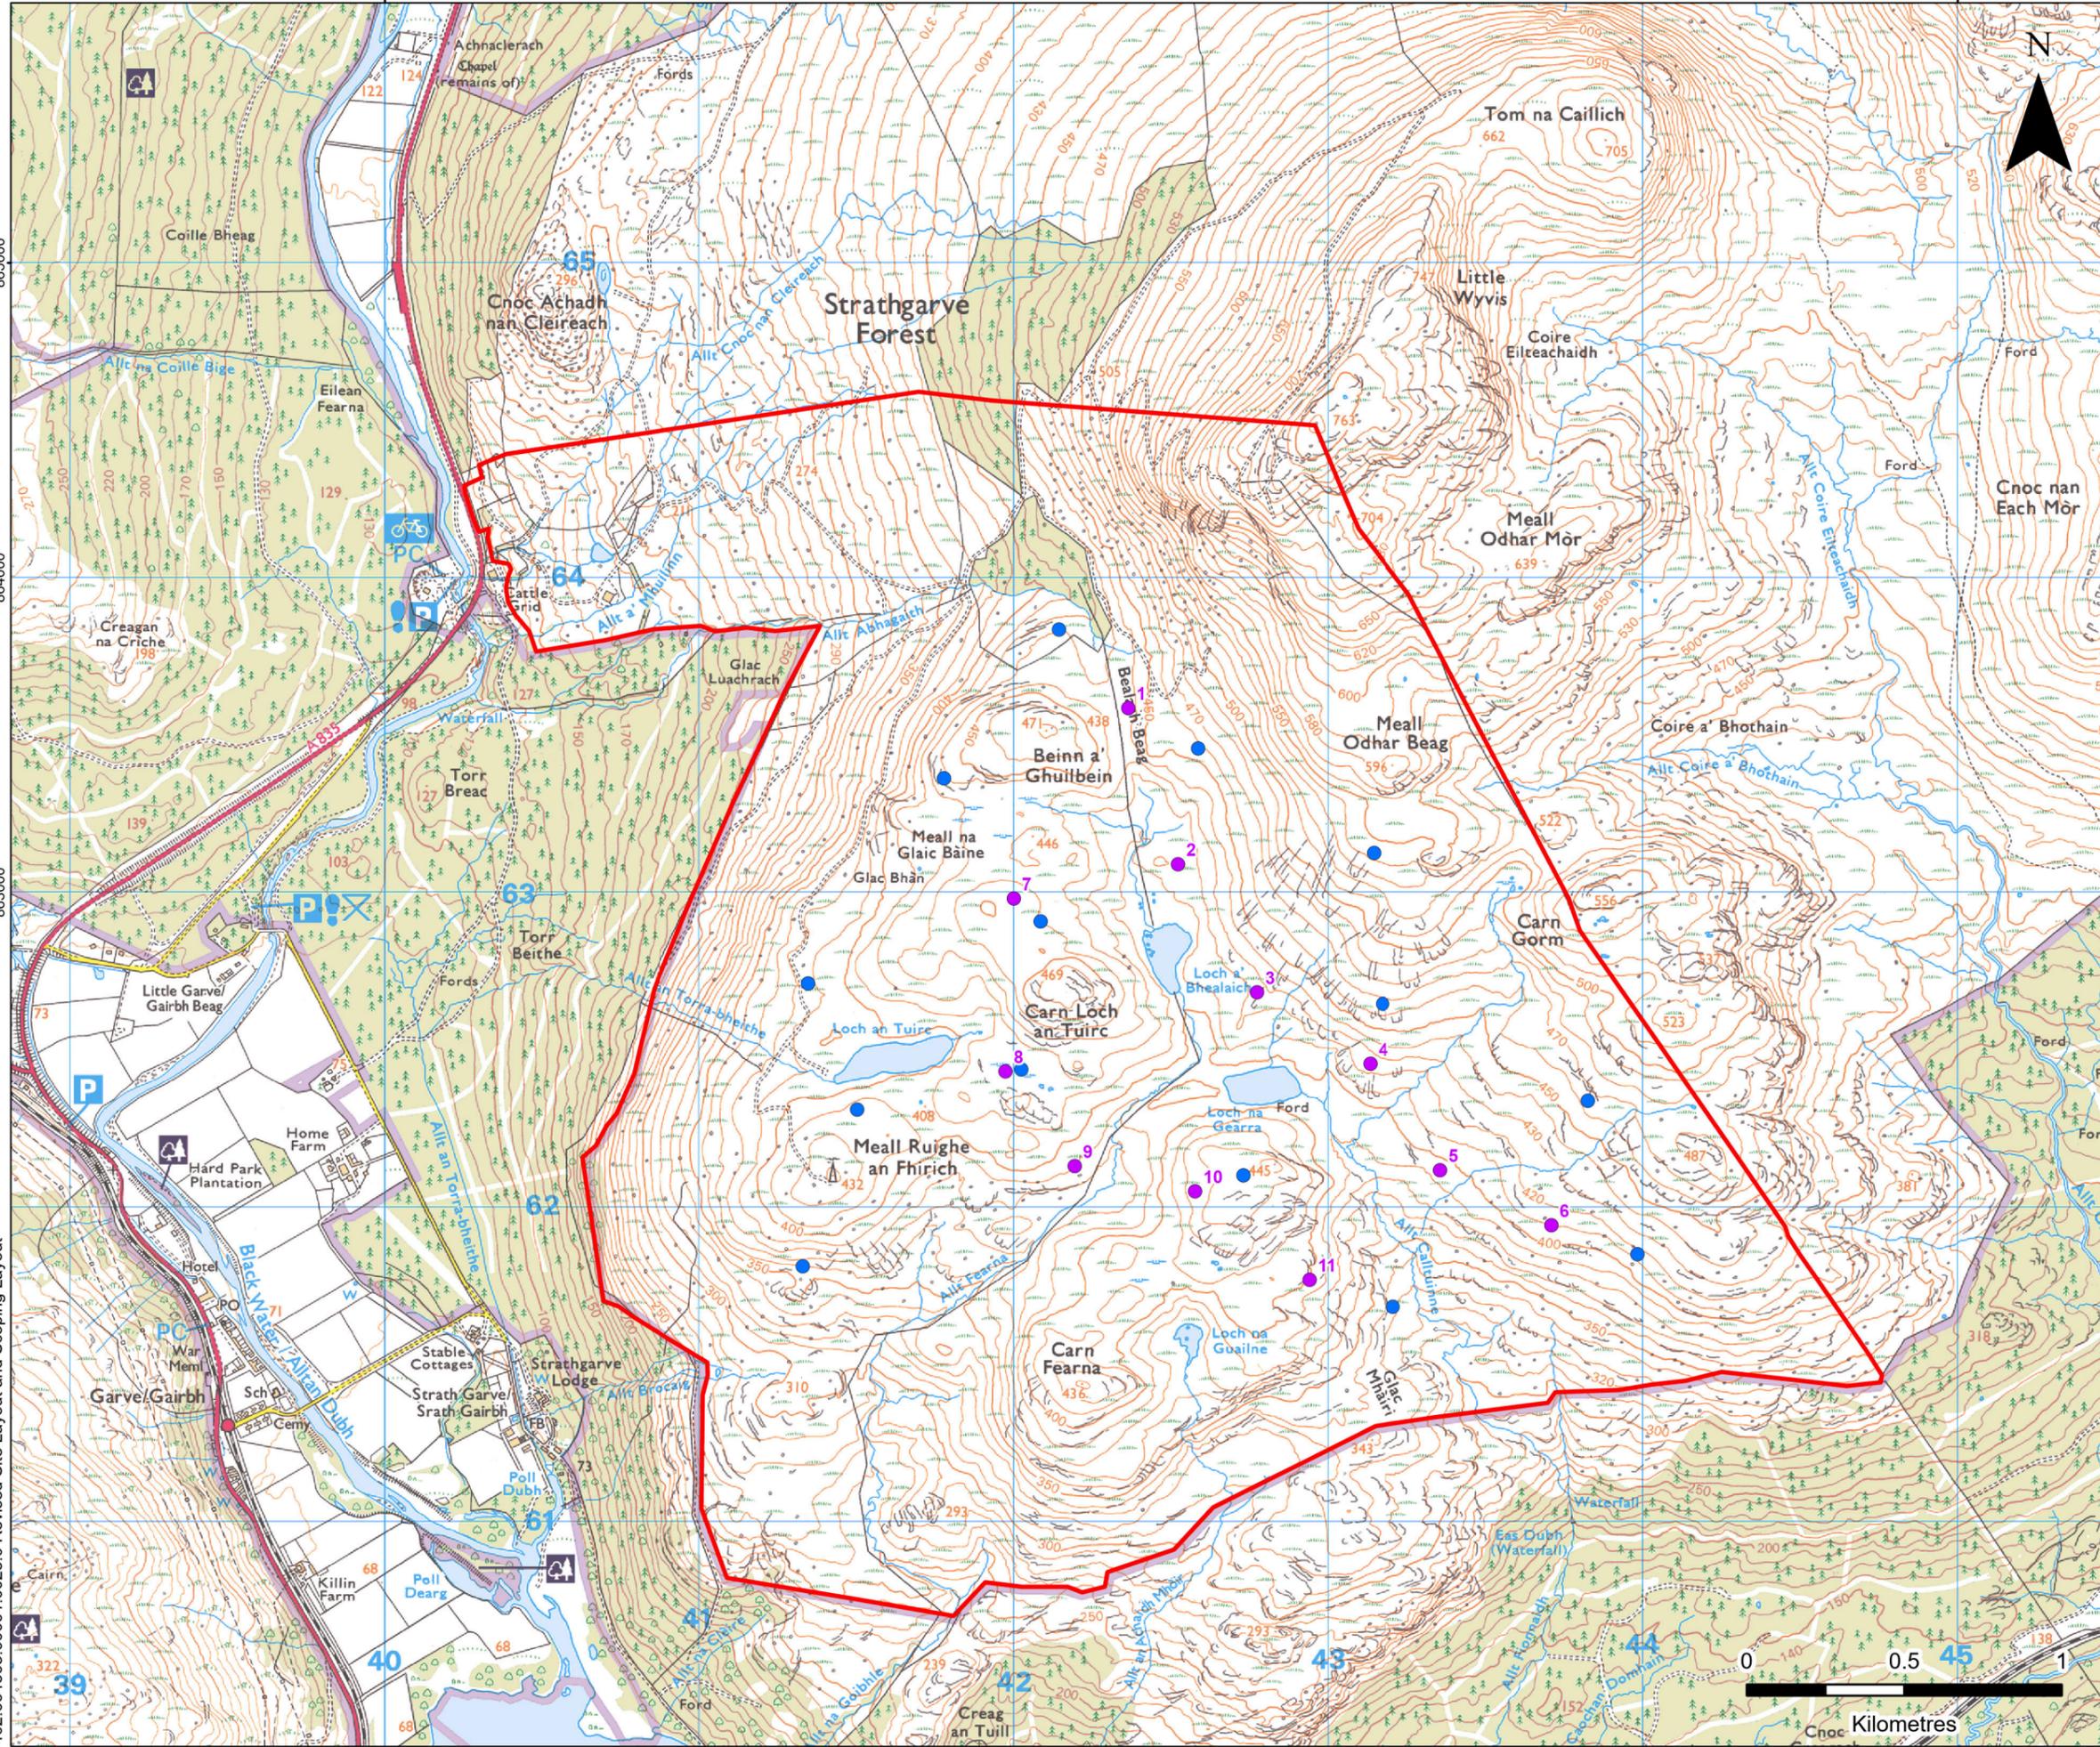

LEGEND

- Site Boundary
- Scoping Turbine Location
- Revised Turbine Location

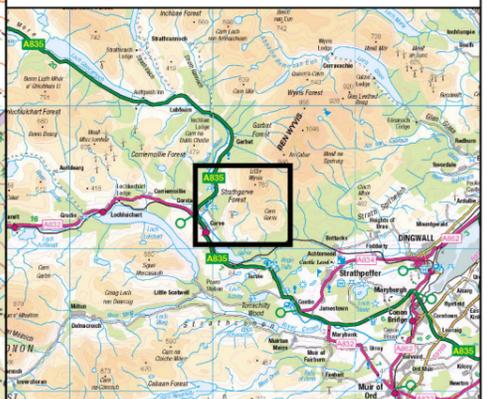 

SLR

4/5 LOCHSIDE VIEW
EDINBURGH PARK
EDINBURGH
EH12 9DH

T: +44 (0)131 335 6830
www.slrconsulting.com

CARN FEARNA WIND FARM

PUBLIC EXHIBITION

REVISED SITE LAYOUT AND SCOPING LAYOUT

FIGURE 2

Scale 1:20,000 @ A3 Date NOVEMBER 2023