




Figure 3.1b: Layout 2: 22 Turbines up to 200m to Blade Tip

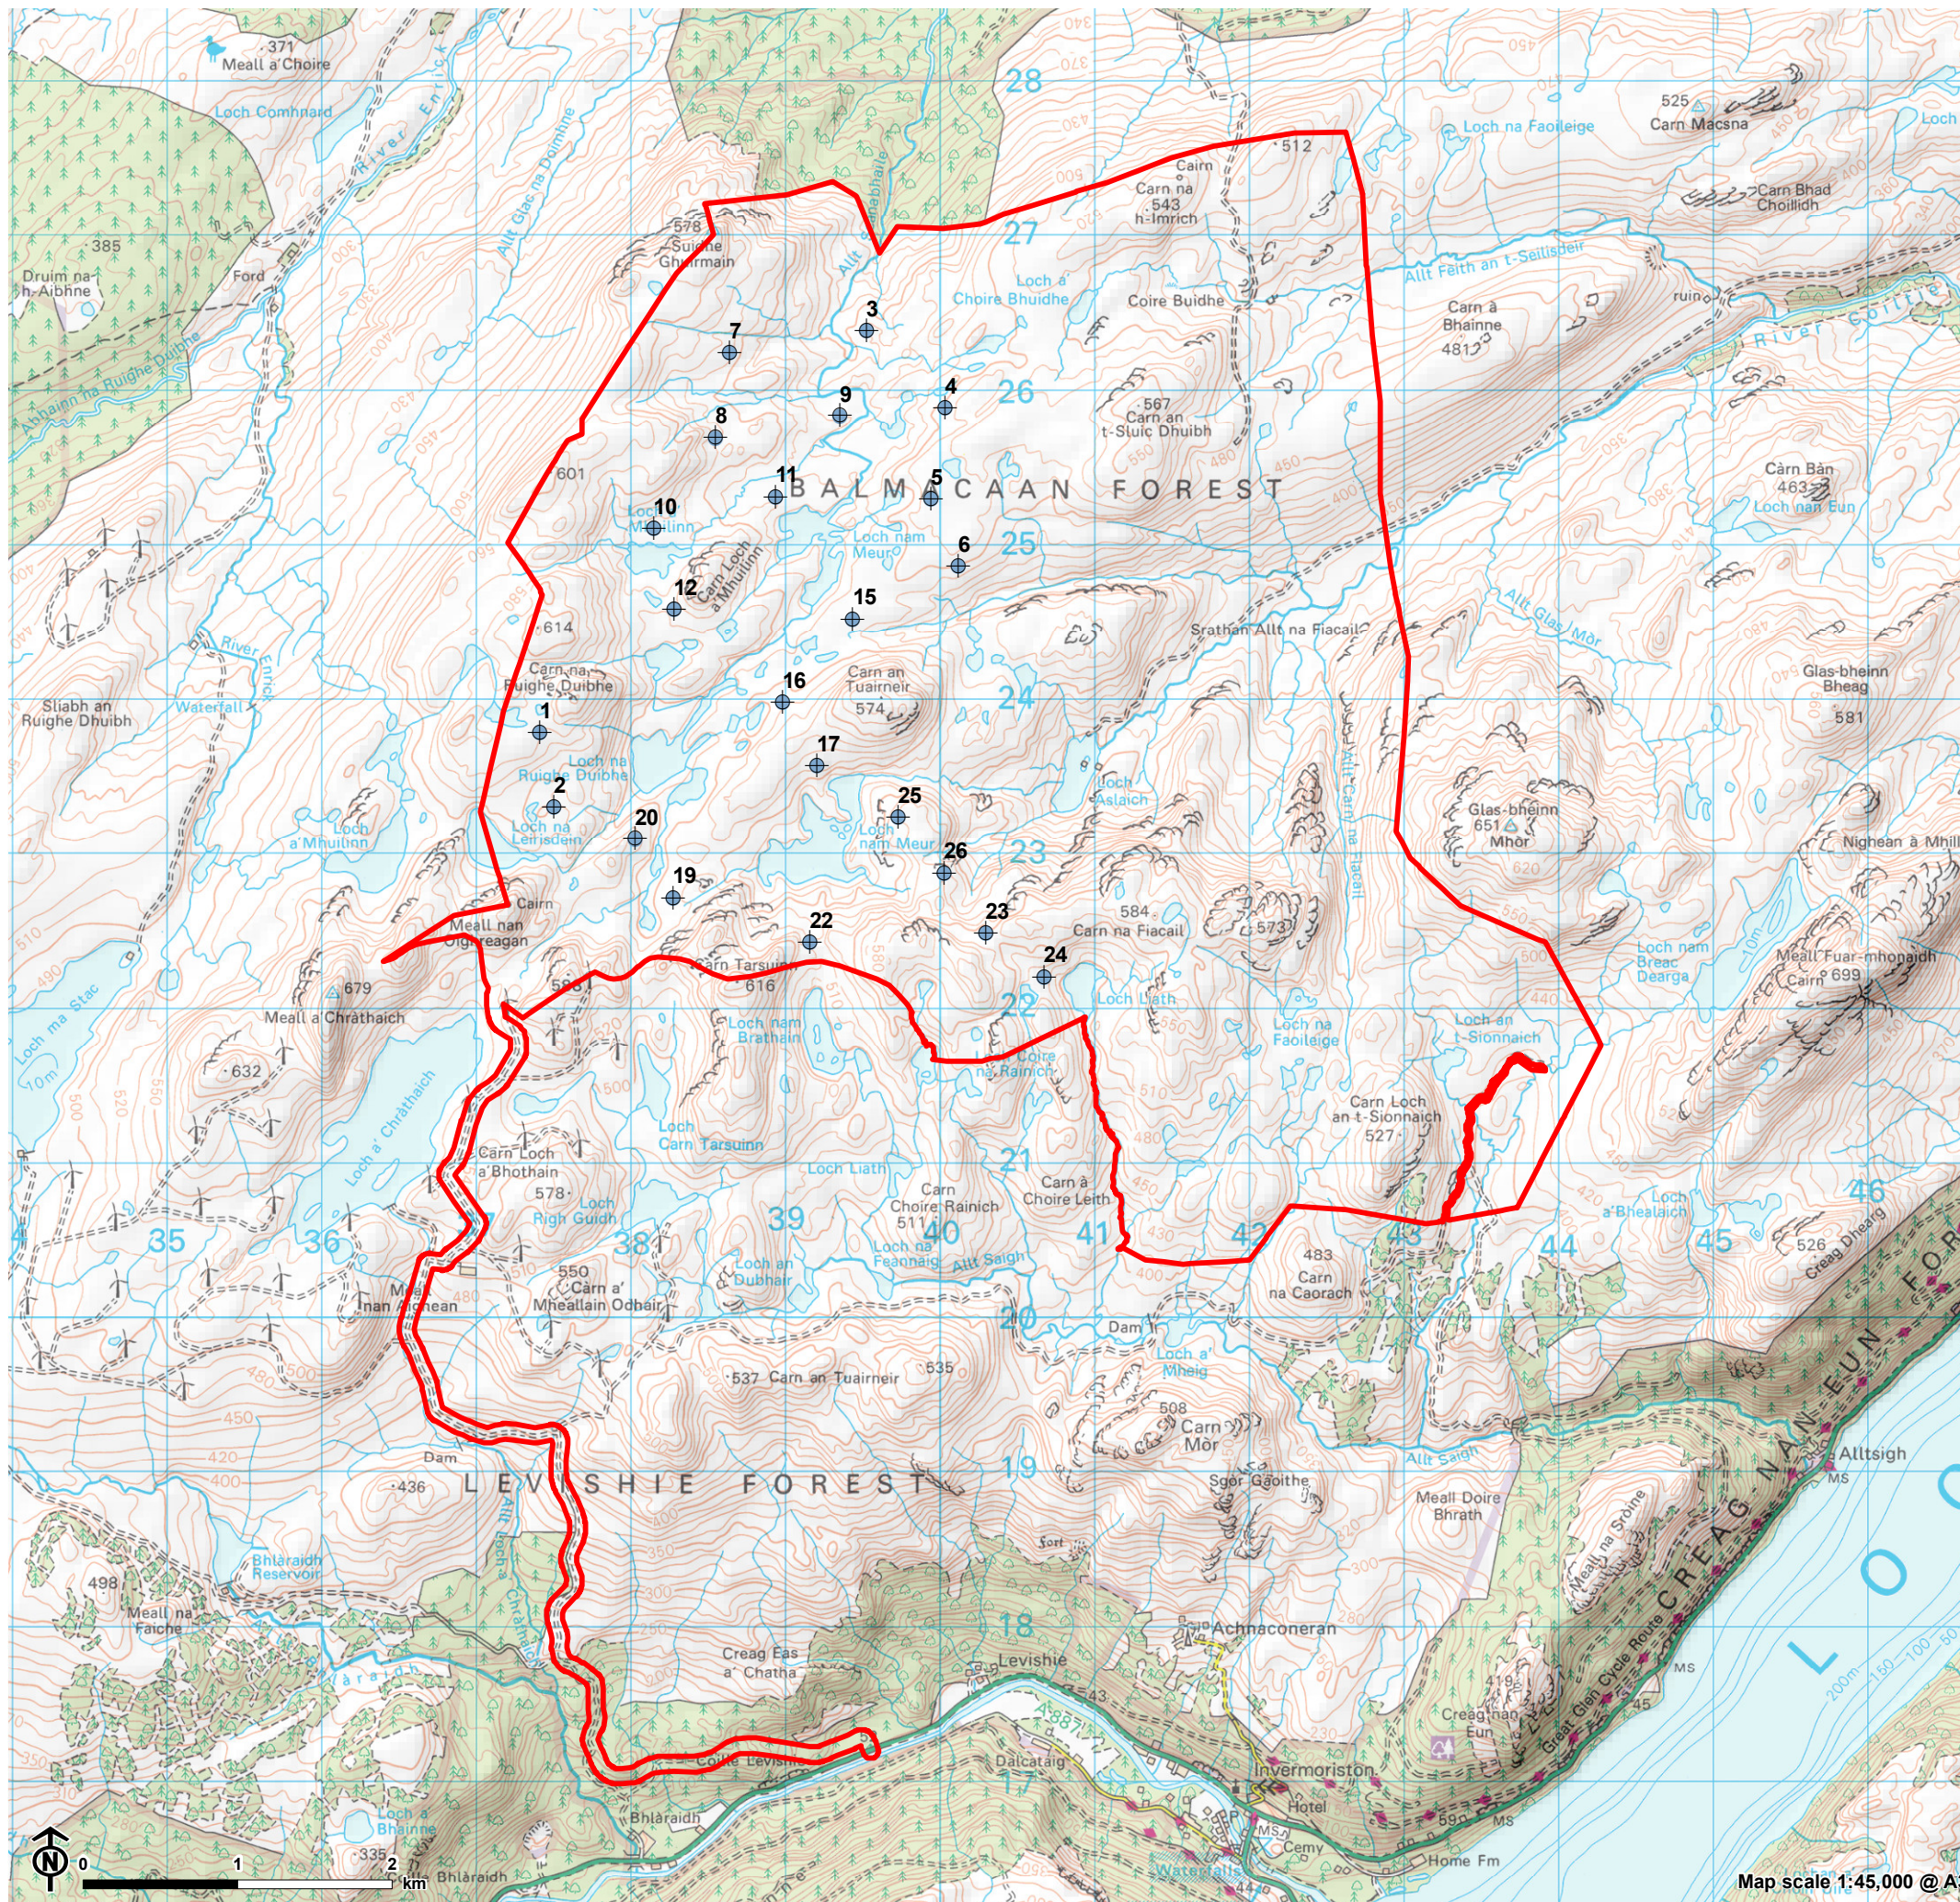

- Turbine
- Site boundary