


Figure 3.1e: Layout 5: 14 Turbines with a Mixture of Heights 180m/200m to Blade Tip



- Turbine
- Site boundary
- Proposed access track
- Borrow pit
- Construction compound
- Hardstanding
- Substation

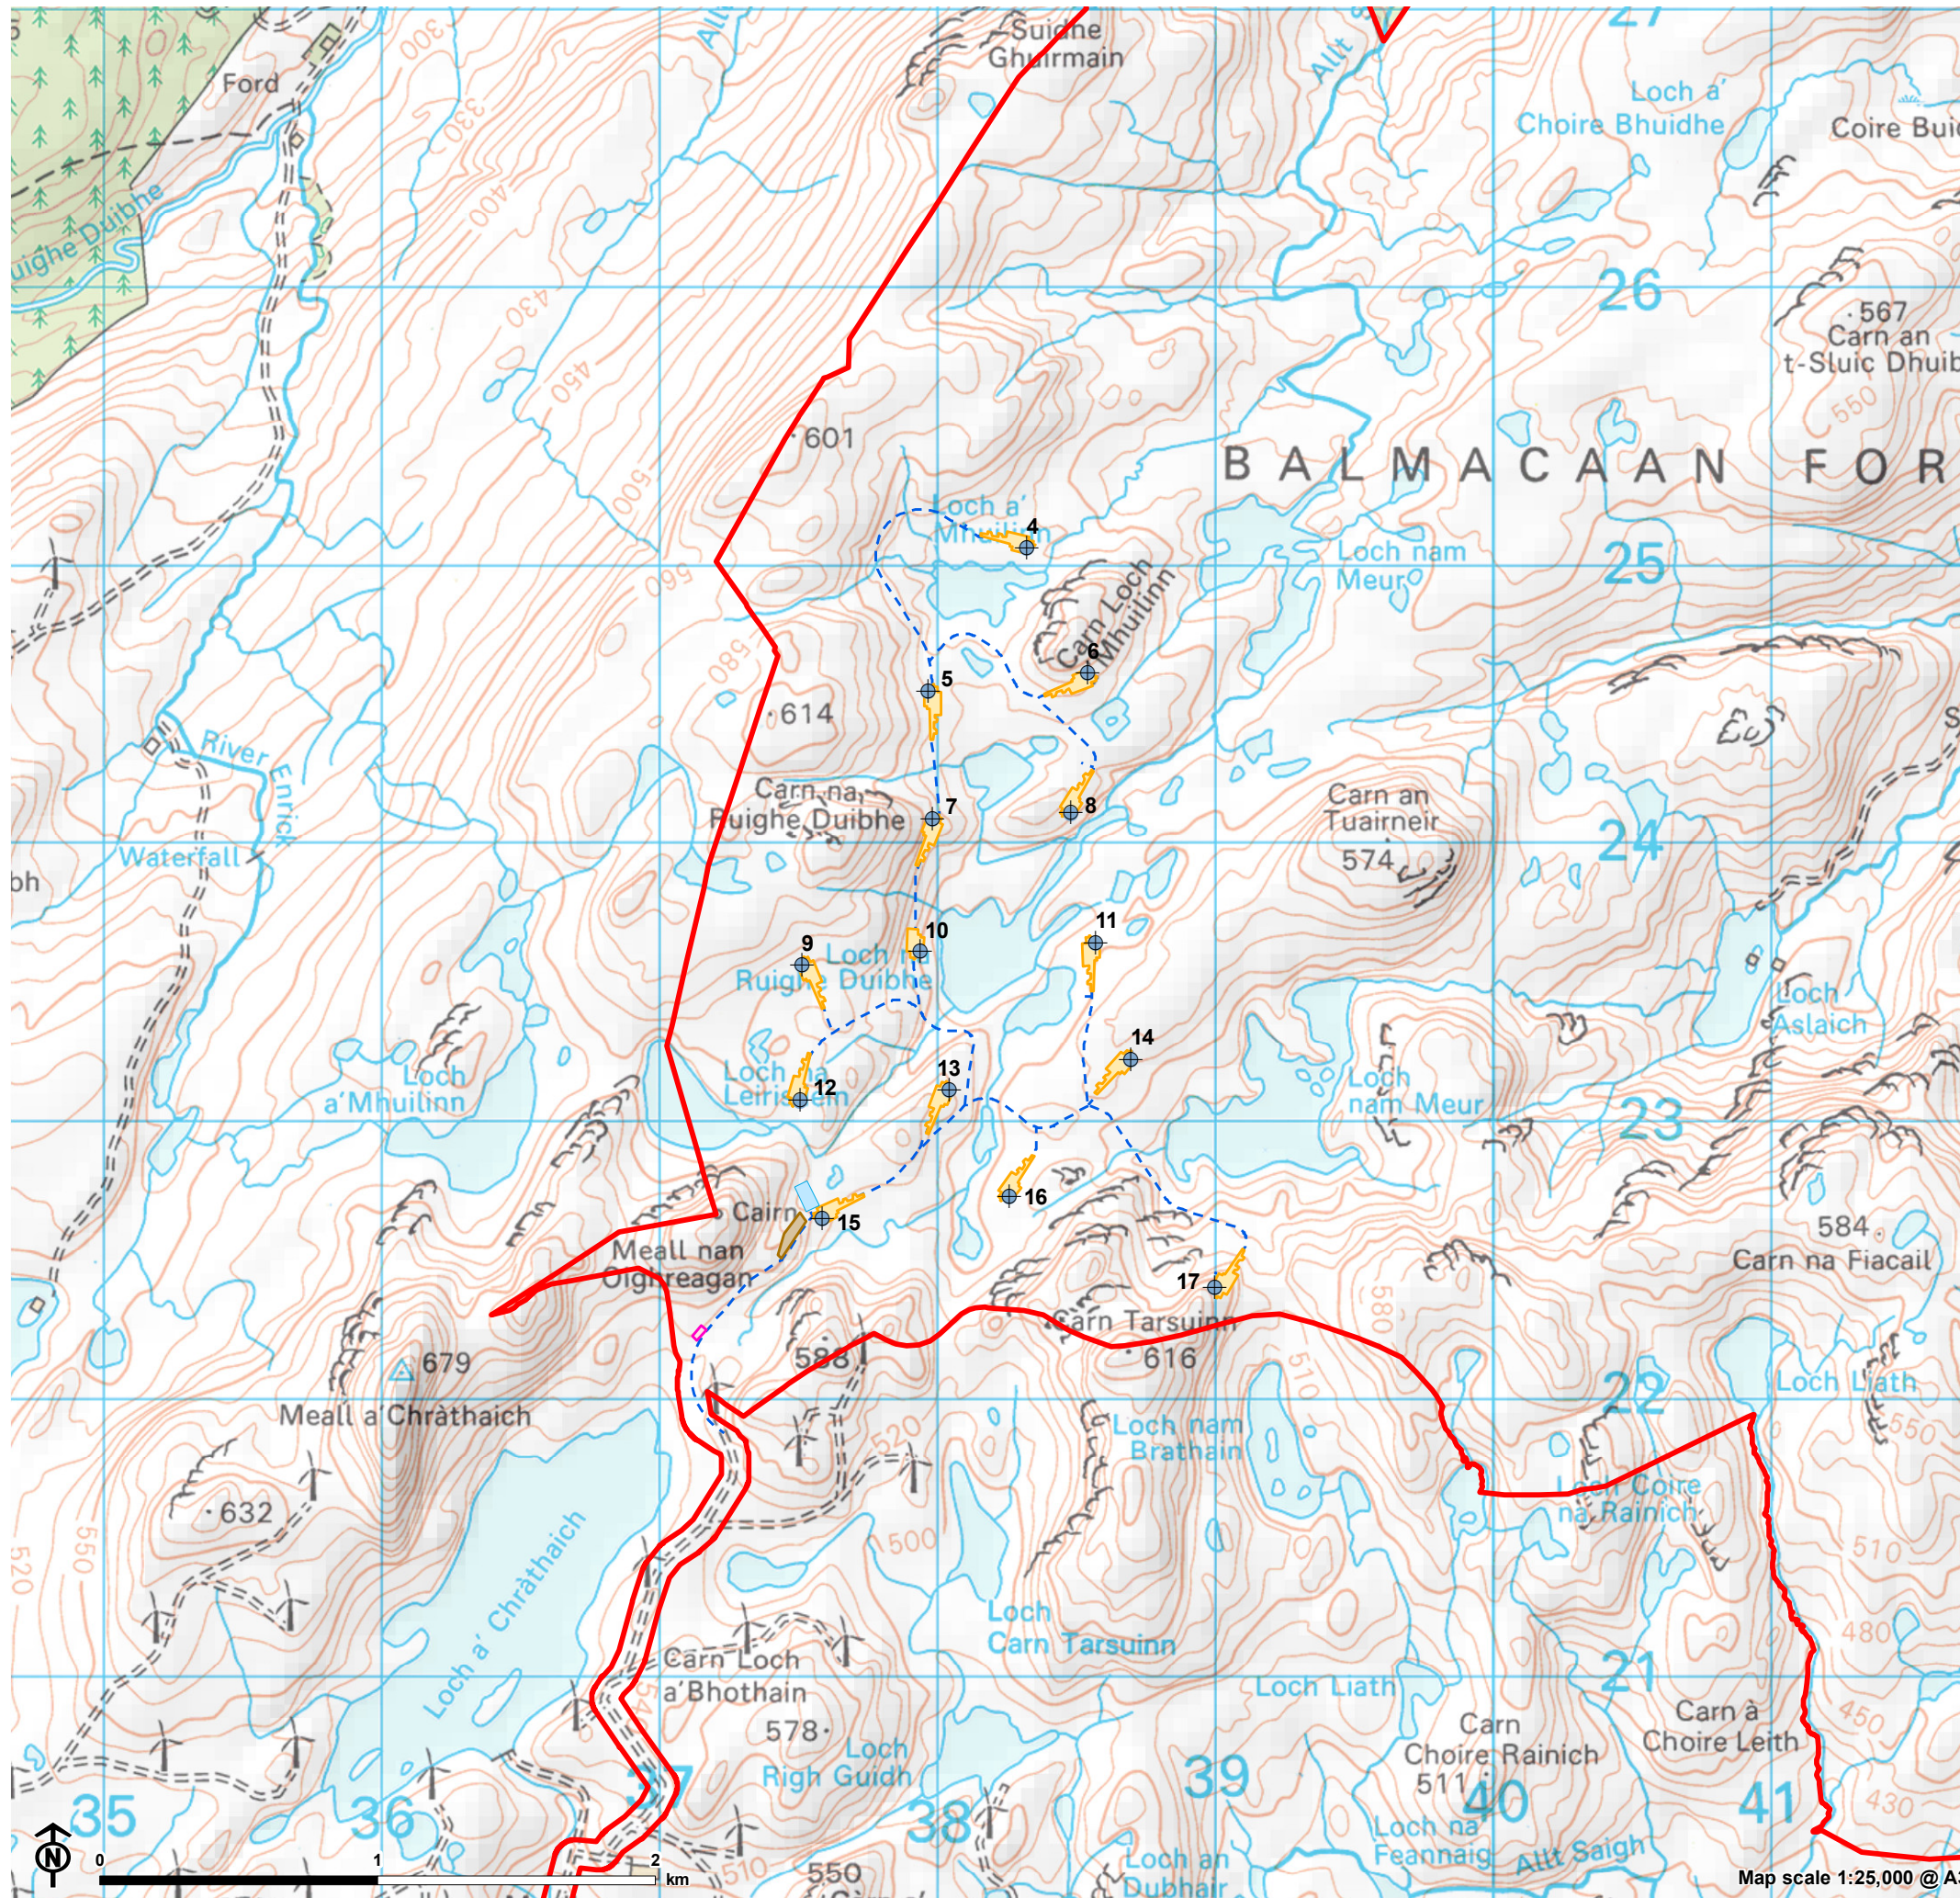