


Figure 7.6 c: Hydrology Features



- Site boundary
 - Turbine
 - Construction compound
 - New access excavated track
 - Existing access track
- Hydrology Features**
- Watercourse 1:50K (OS map)
 - Watercourse 1:25K (OS map)
 - Drain
 - Waterbody 1:25K (OS map)
 - Waterbody 1:50K (OS map)
 - Watercourse/Waterbody 1:50K buffer 50m
 - Catchments
 - Sub-catchments

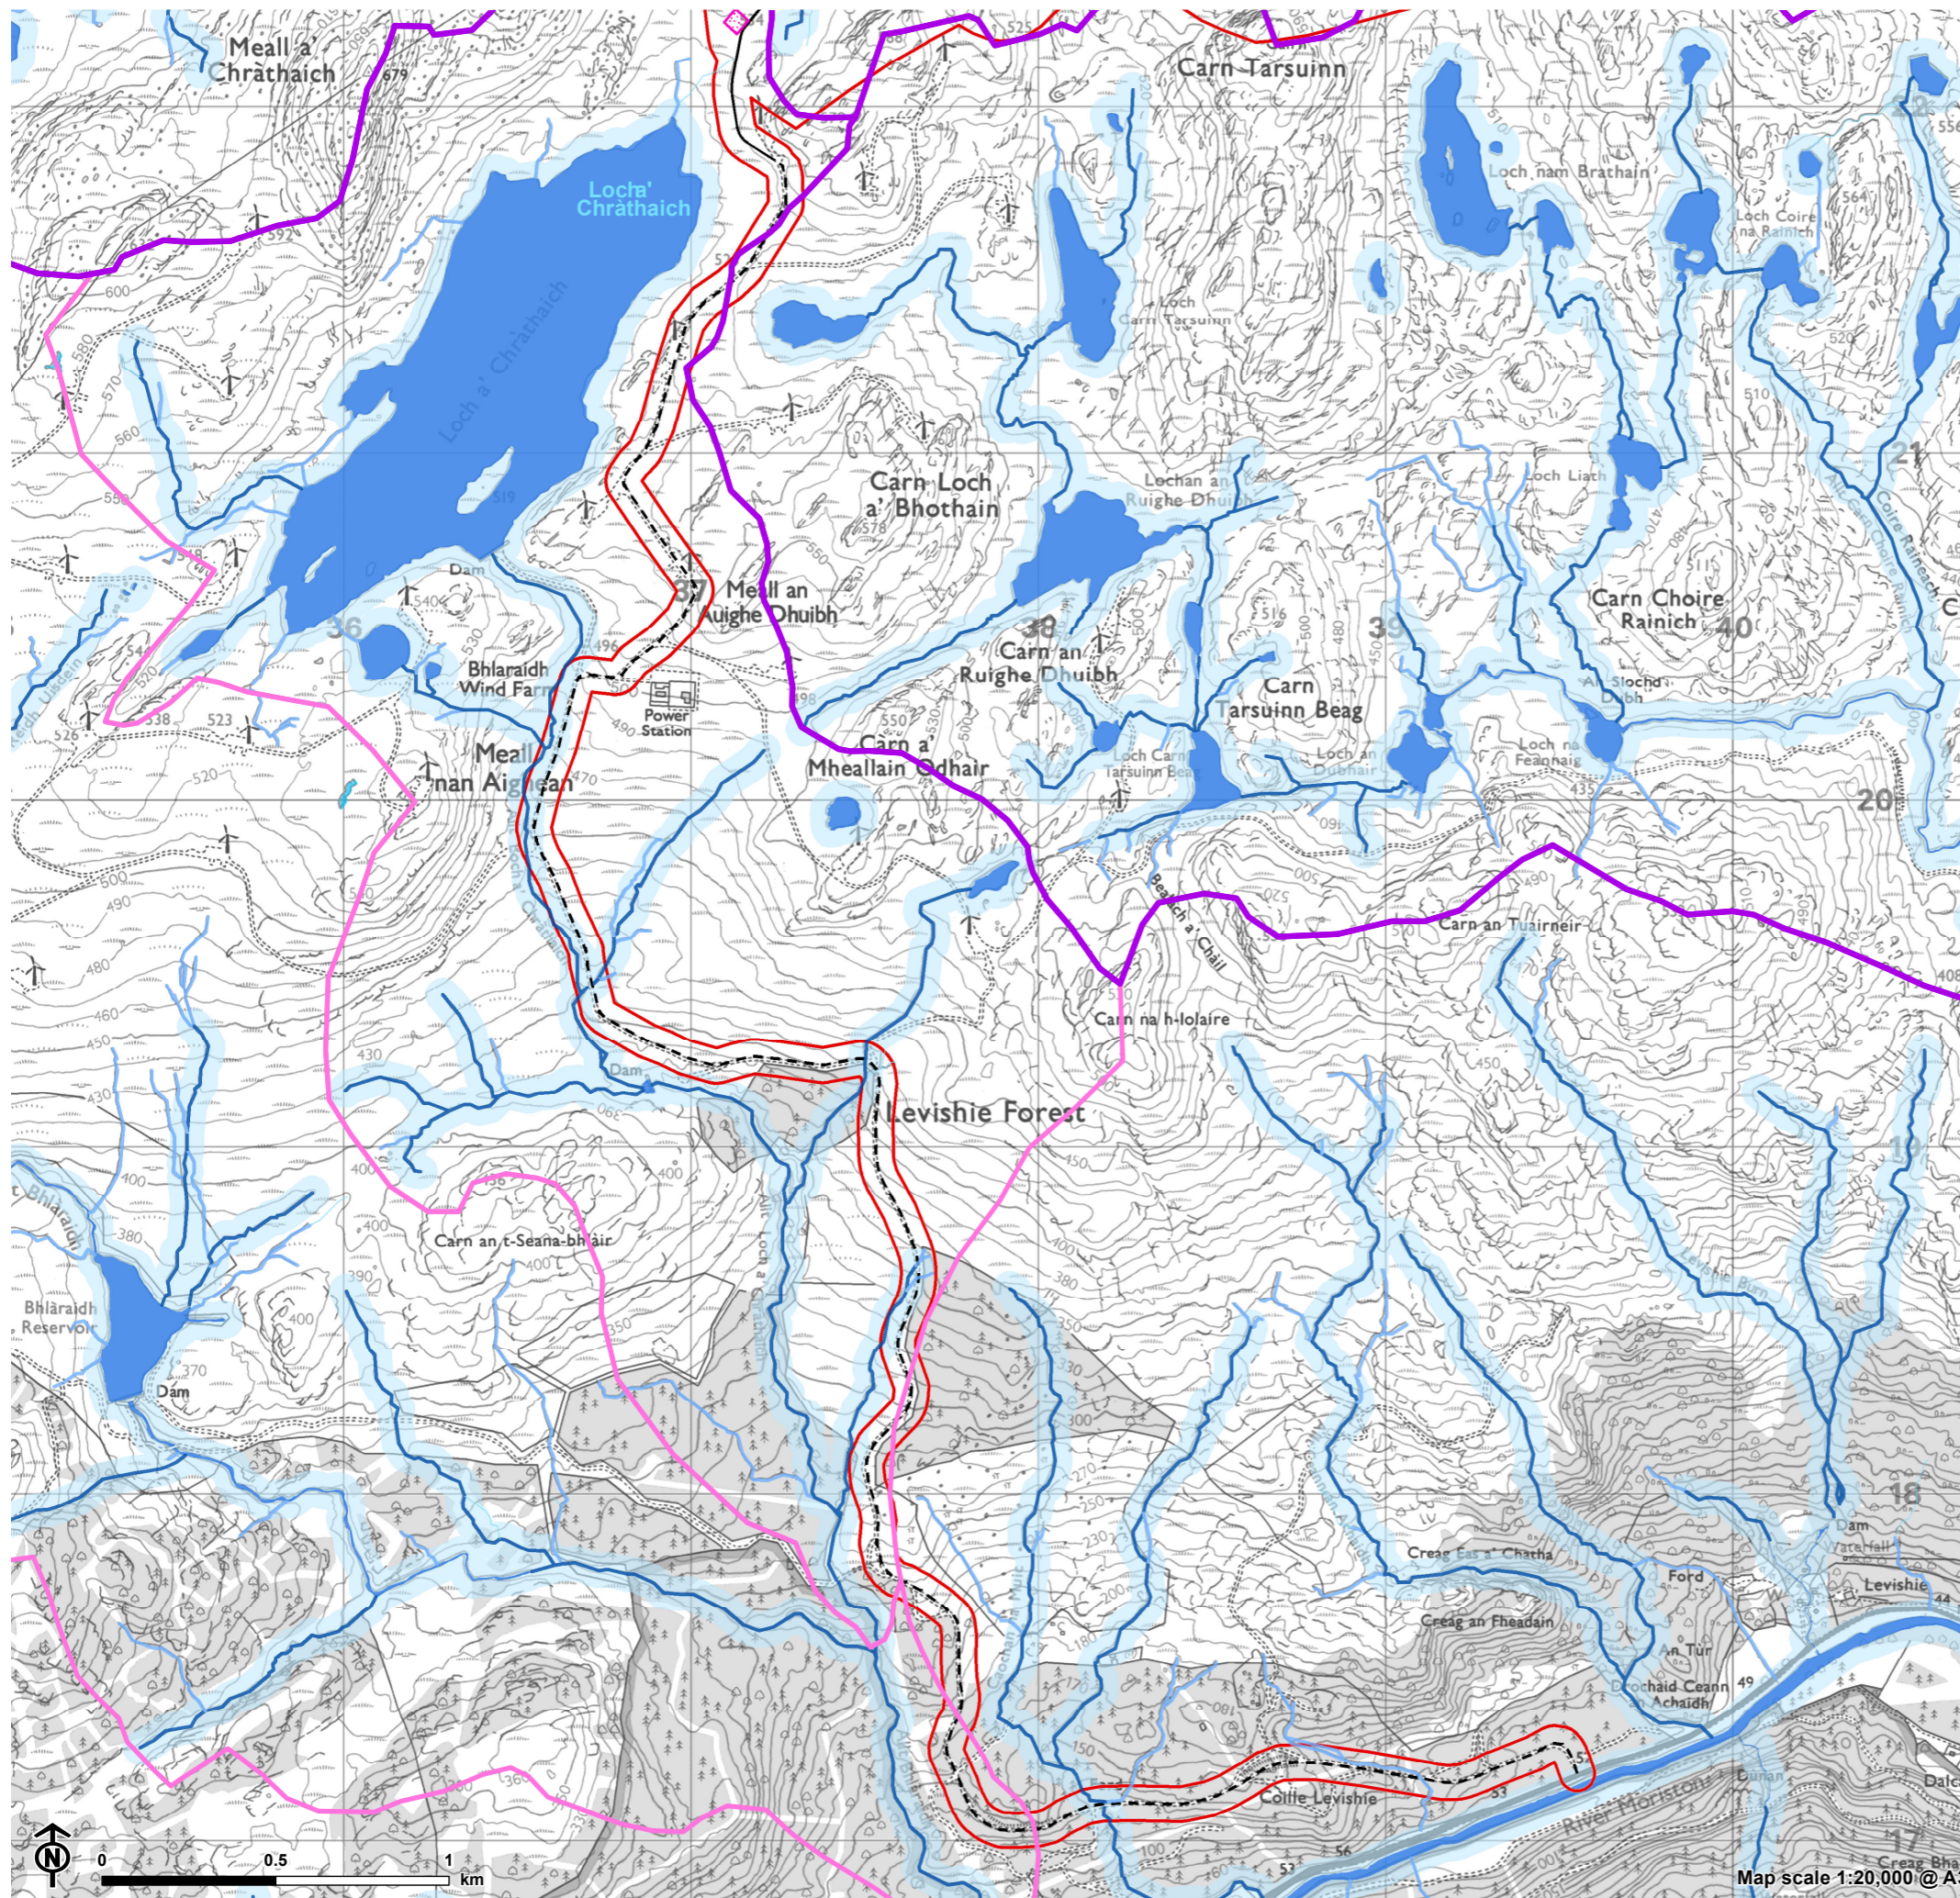