



Figure 8.9: Proposed OREP Measures

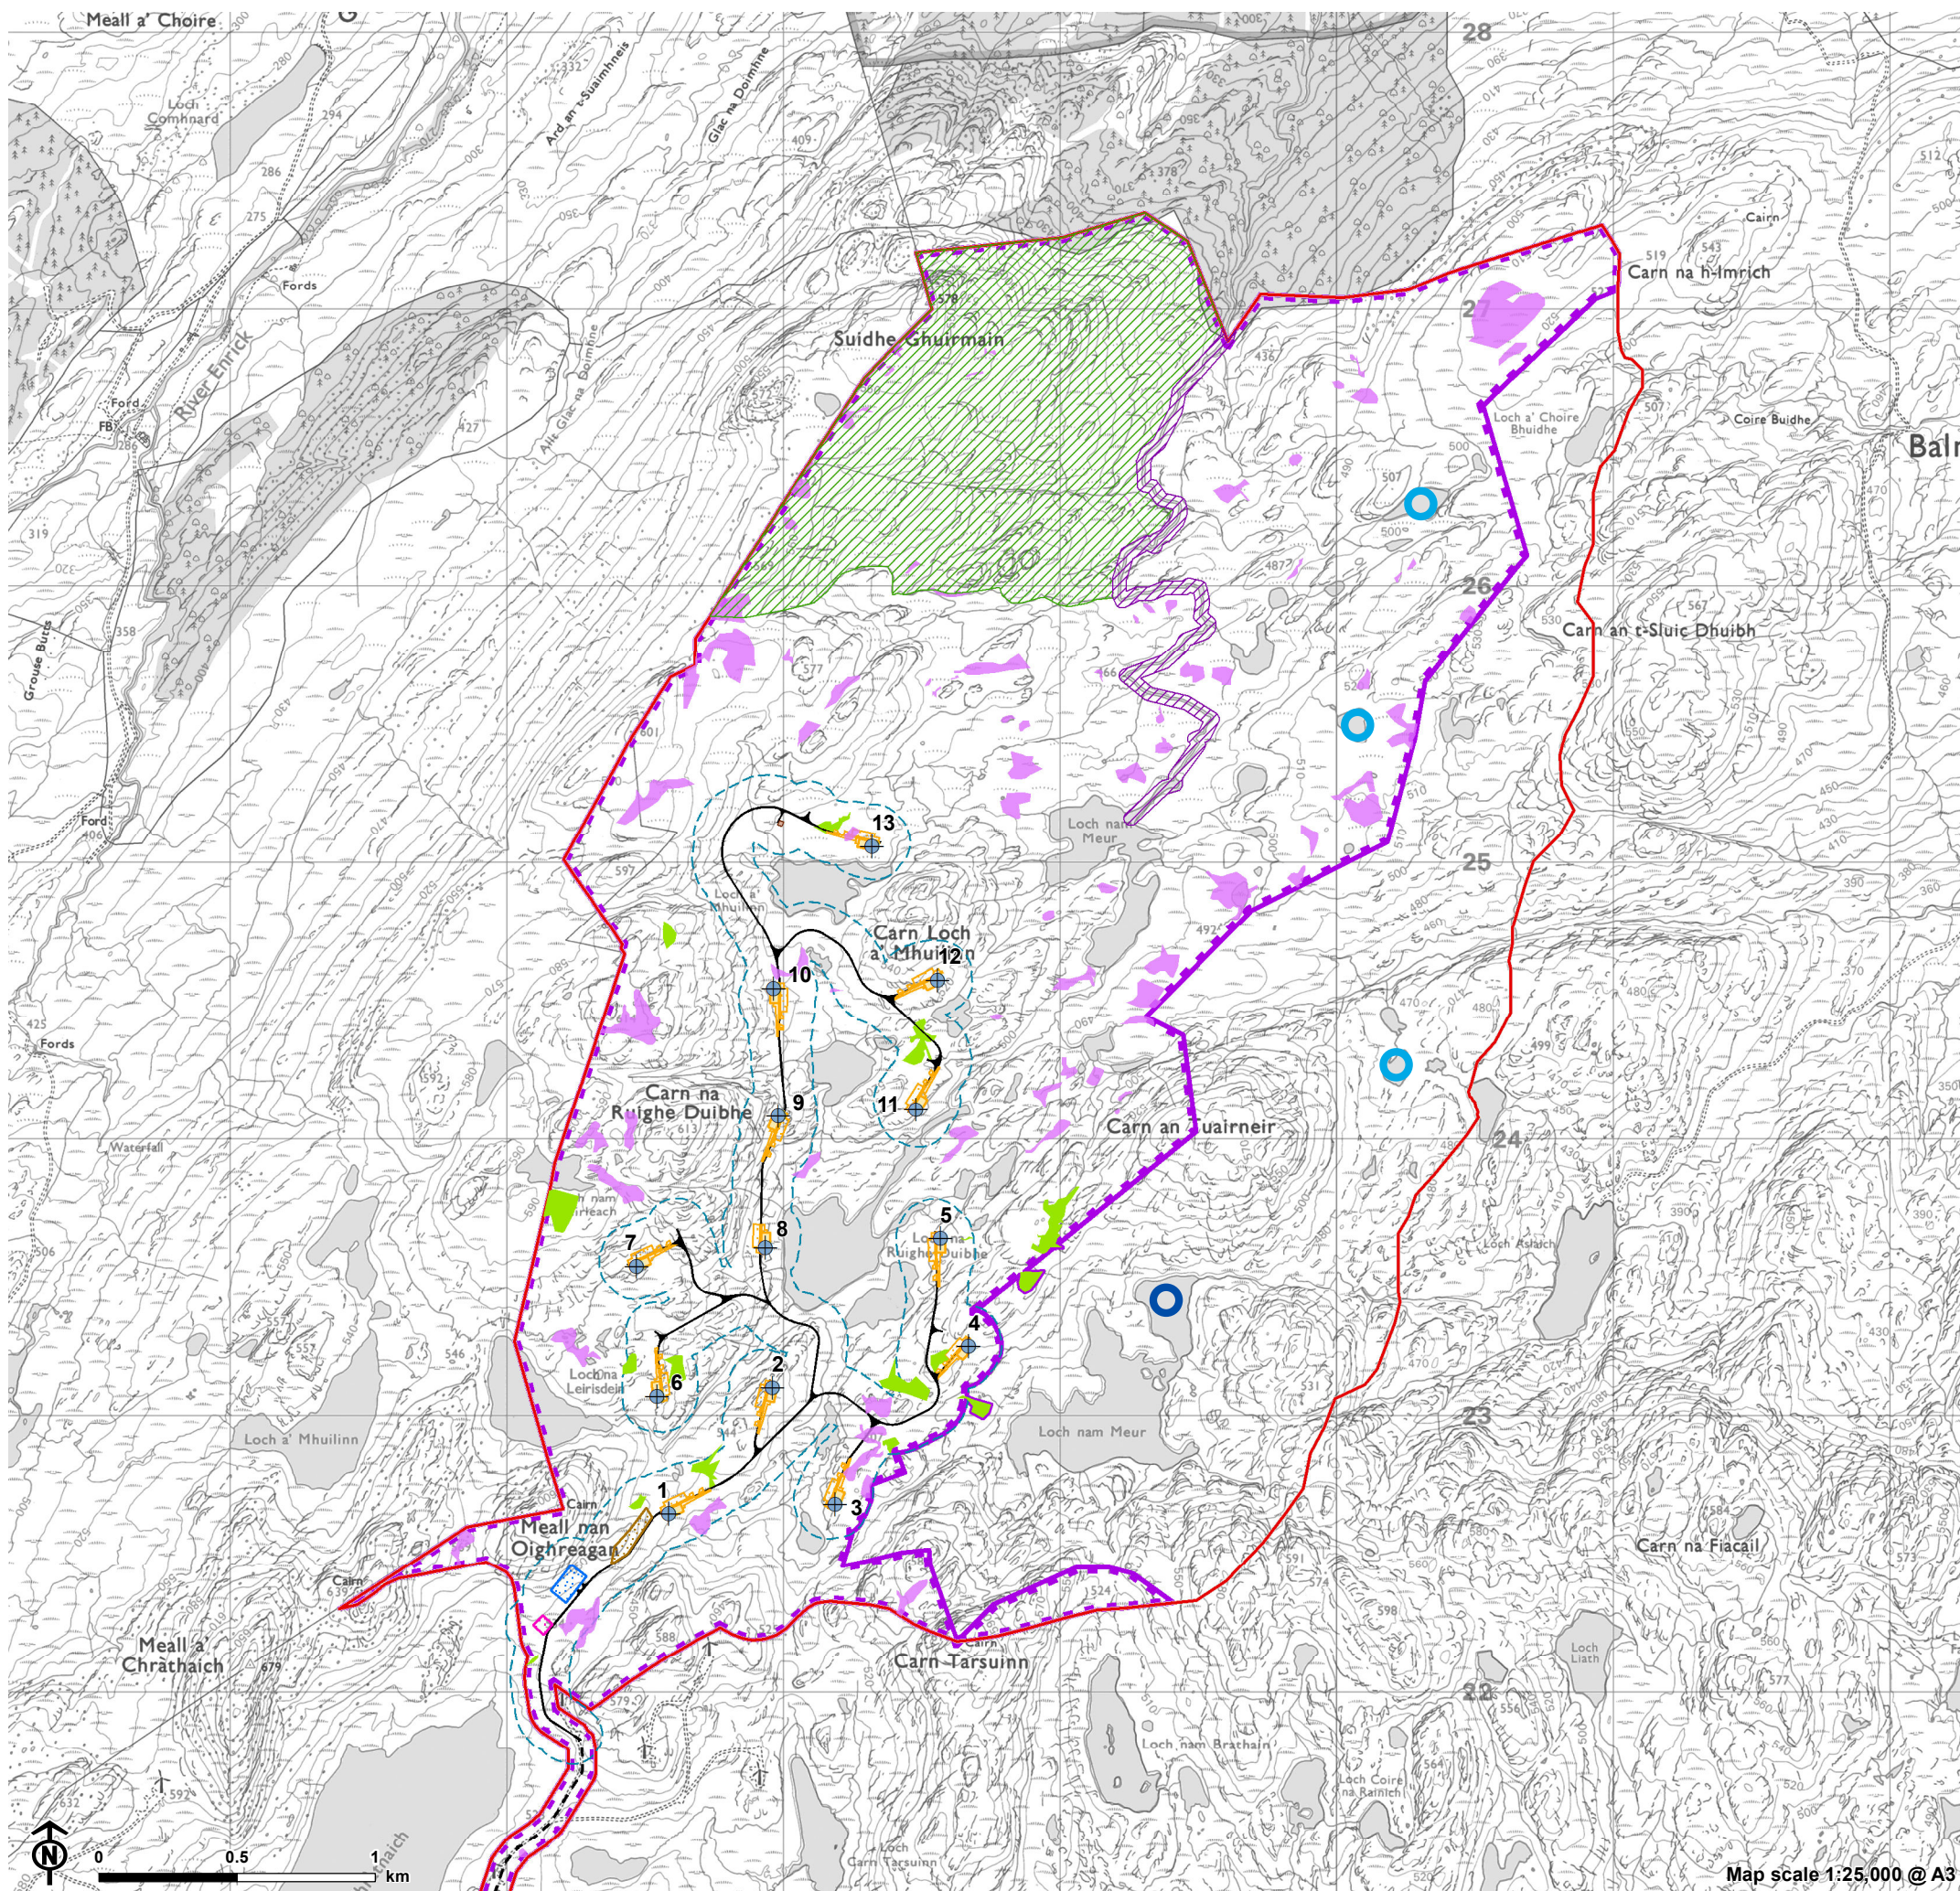

- Site boundary
- Turbine
- Construction compound
- Substation
- Borrow pit
- Temporary hardstanding
- Permanent hardstanding
- Met mast
- New access track
- Existing access track
- Proposed OREP Measures**
- Principle Restoration and Enhancement Area (PREA)
- Approximate diver raft location (embedded mitigation)
- Approximate additional diver raft location (enhancement)
- Riparian scrub planting search area
- Mixed native woodland planting search area
- Area of peatland restoration potential
- Additional peatland potential enhancement areas
- Montane scrub planting search area

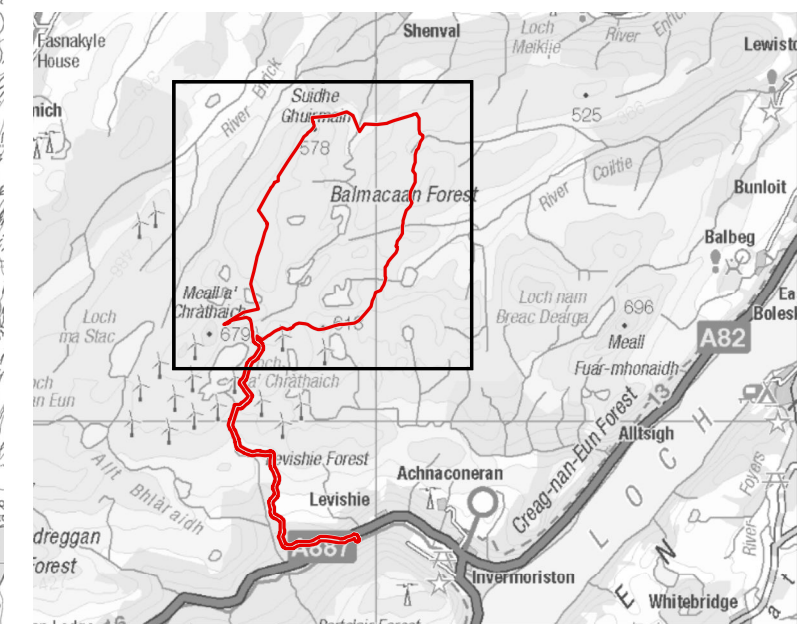

Map scale 1:25,000 @ A3