



PLAN

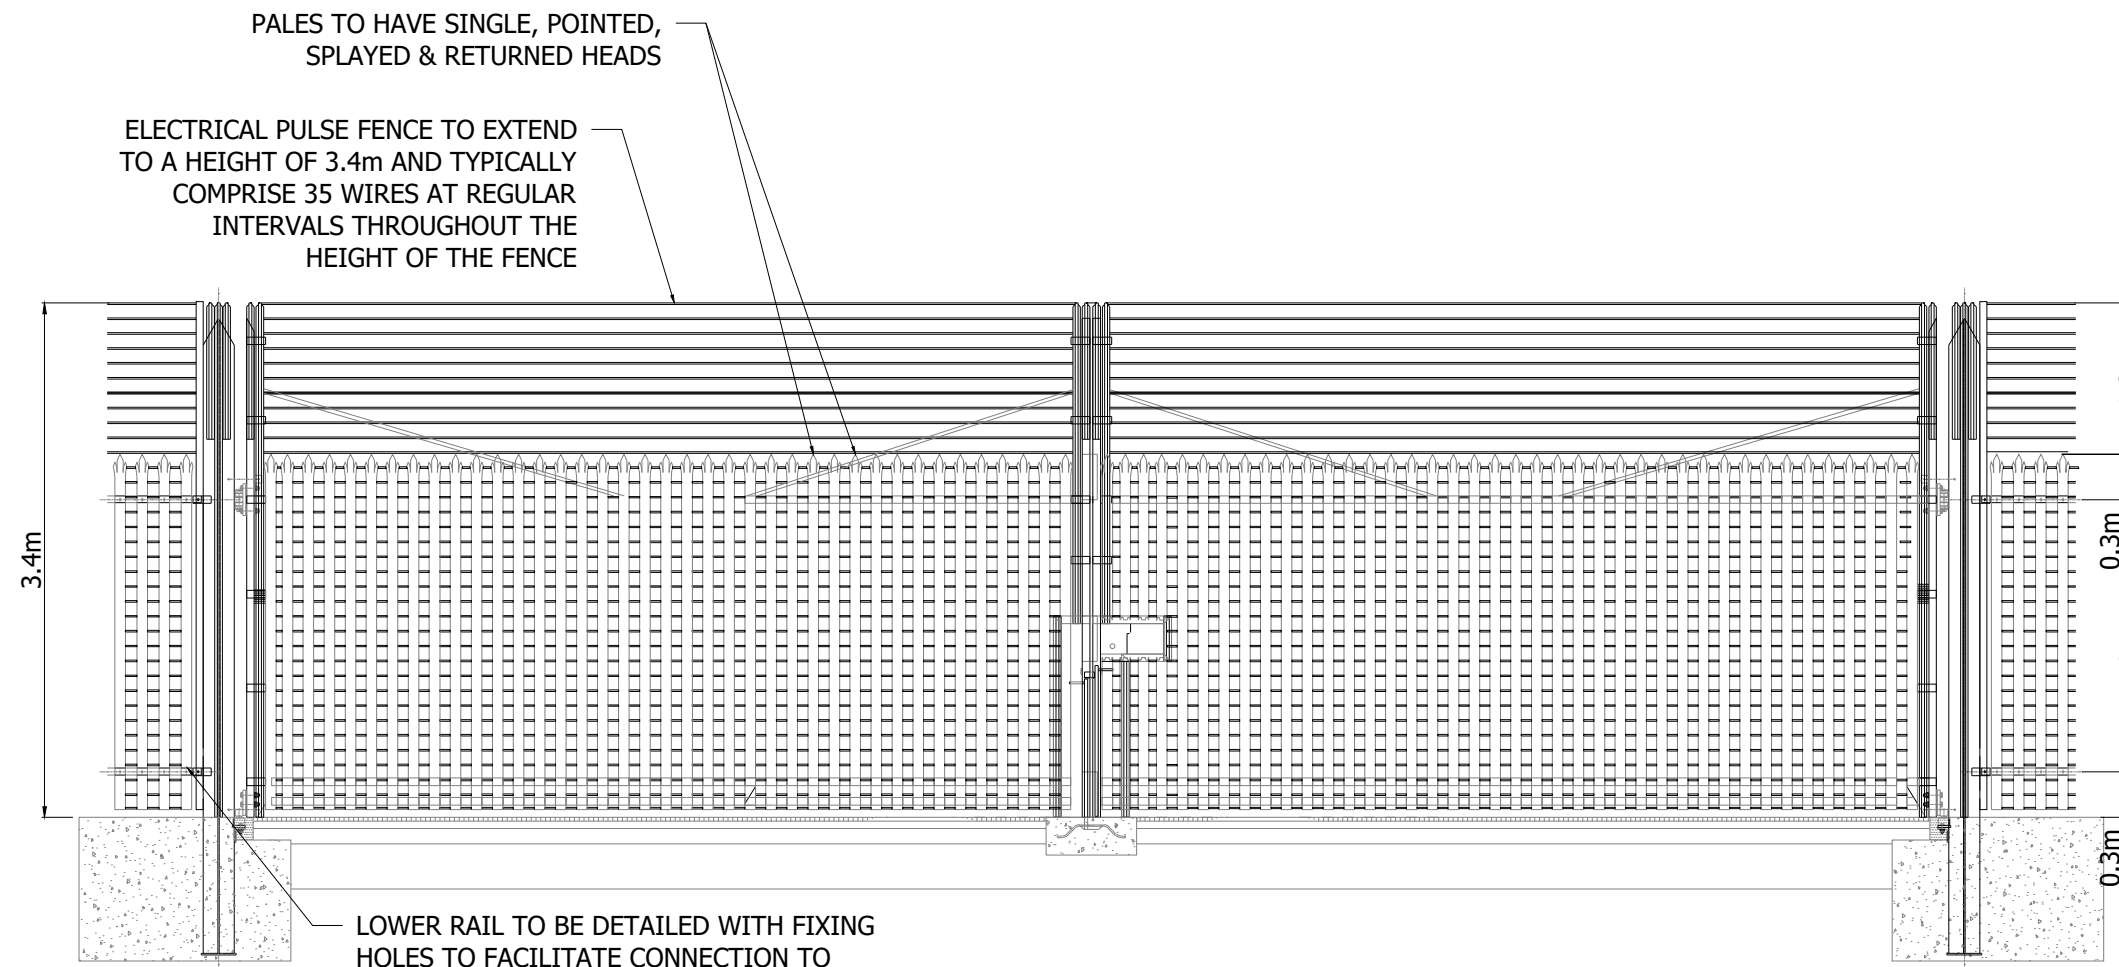

ELEVATION

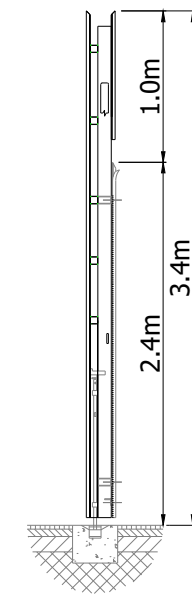

SECTION



SCALE 1:50

Plot Date : 20 January 2021 13:56:38
File Name P:\PROJECTS\3547 NEILSTON, EAST RENFREWSHIRE\CAD\01-WORKING\01_01-DRAWINGS\PLANNING DRAWINGS\3547-DR-P-0011-P2 GATE DETAIL

Project Title NEILSTON BATTERY STORAGE SITE		Drawing Title PLANNING DRAWING 04 INDICATIVE PALISADE GATE DETAIL				Purpose of issue PLANNING				THIS DOCUMENT HAS BEEN PREPARED IN ACCORDANCE WITH THE SCOPE OF ARCUS' APPOINTMENT WITH ITS CLIENT AND IS SUBJECT TO THE TERMS OF THAT APPOINTMENT. ARCUS ACCEPTS NO LIABILITY FOR ANY USE OF THIS DOCUMENT OTHER THAN BY ITS CLIENT AND ONLY FOR THE PURPOSES FOR WHICH IT WAS PREPARED AND PROVIDED		Arcus Consultancy Services 7th Floor 144 West George Street Glasgow, G2 2HG Tel: +44 (0)141 221 9997 Fax: +44 (0)141 221 5610 www.arcusconsulting.co.uk	
Client 		Designed -		Drawn KB		Checked DB		Approved NH				Drawing Number 3547-DR-P-0011	
		Arcus Internal Project No. 3547		Date 20/01/20									
		Scale @ A3 1:50											

