



General notes:

1. Subject to change through detailed design

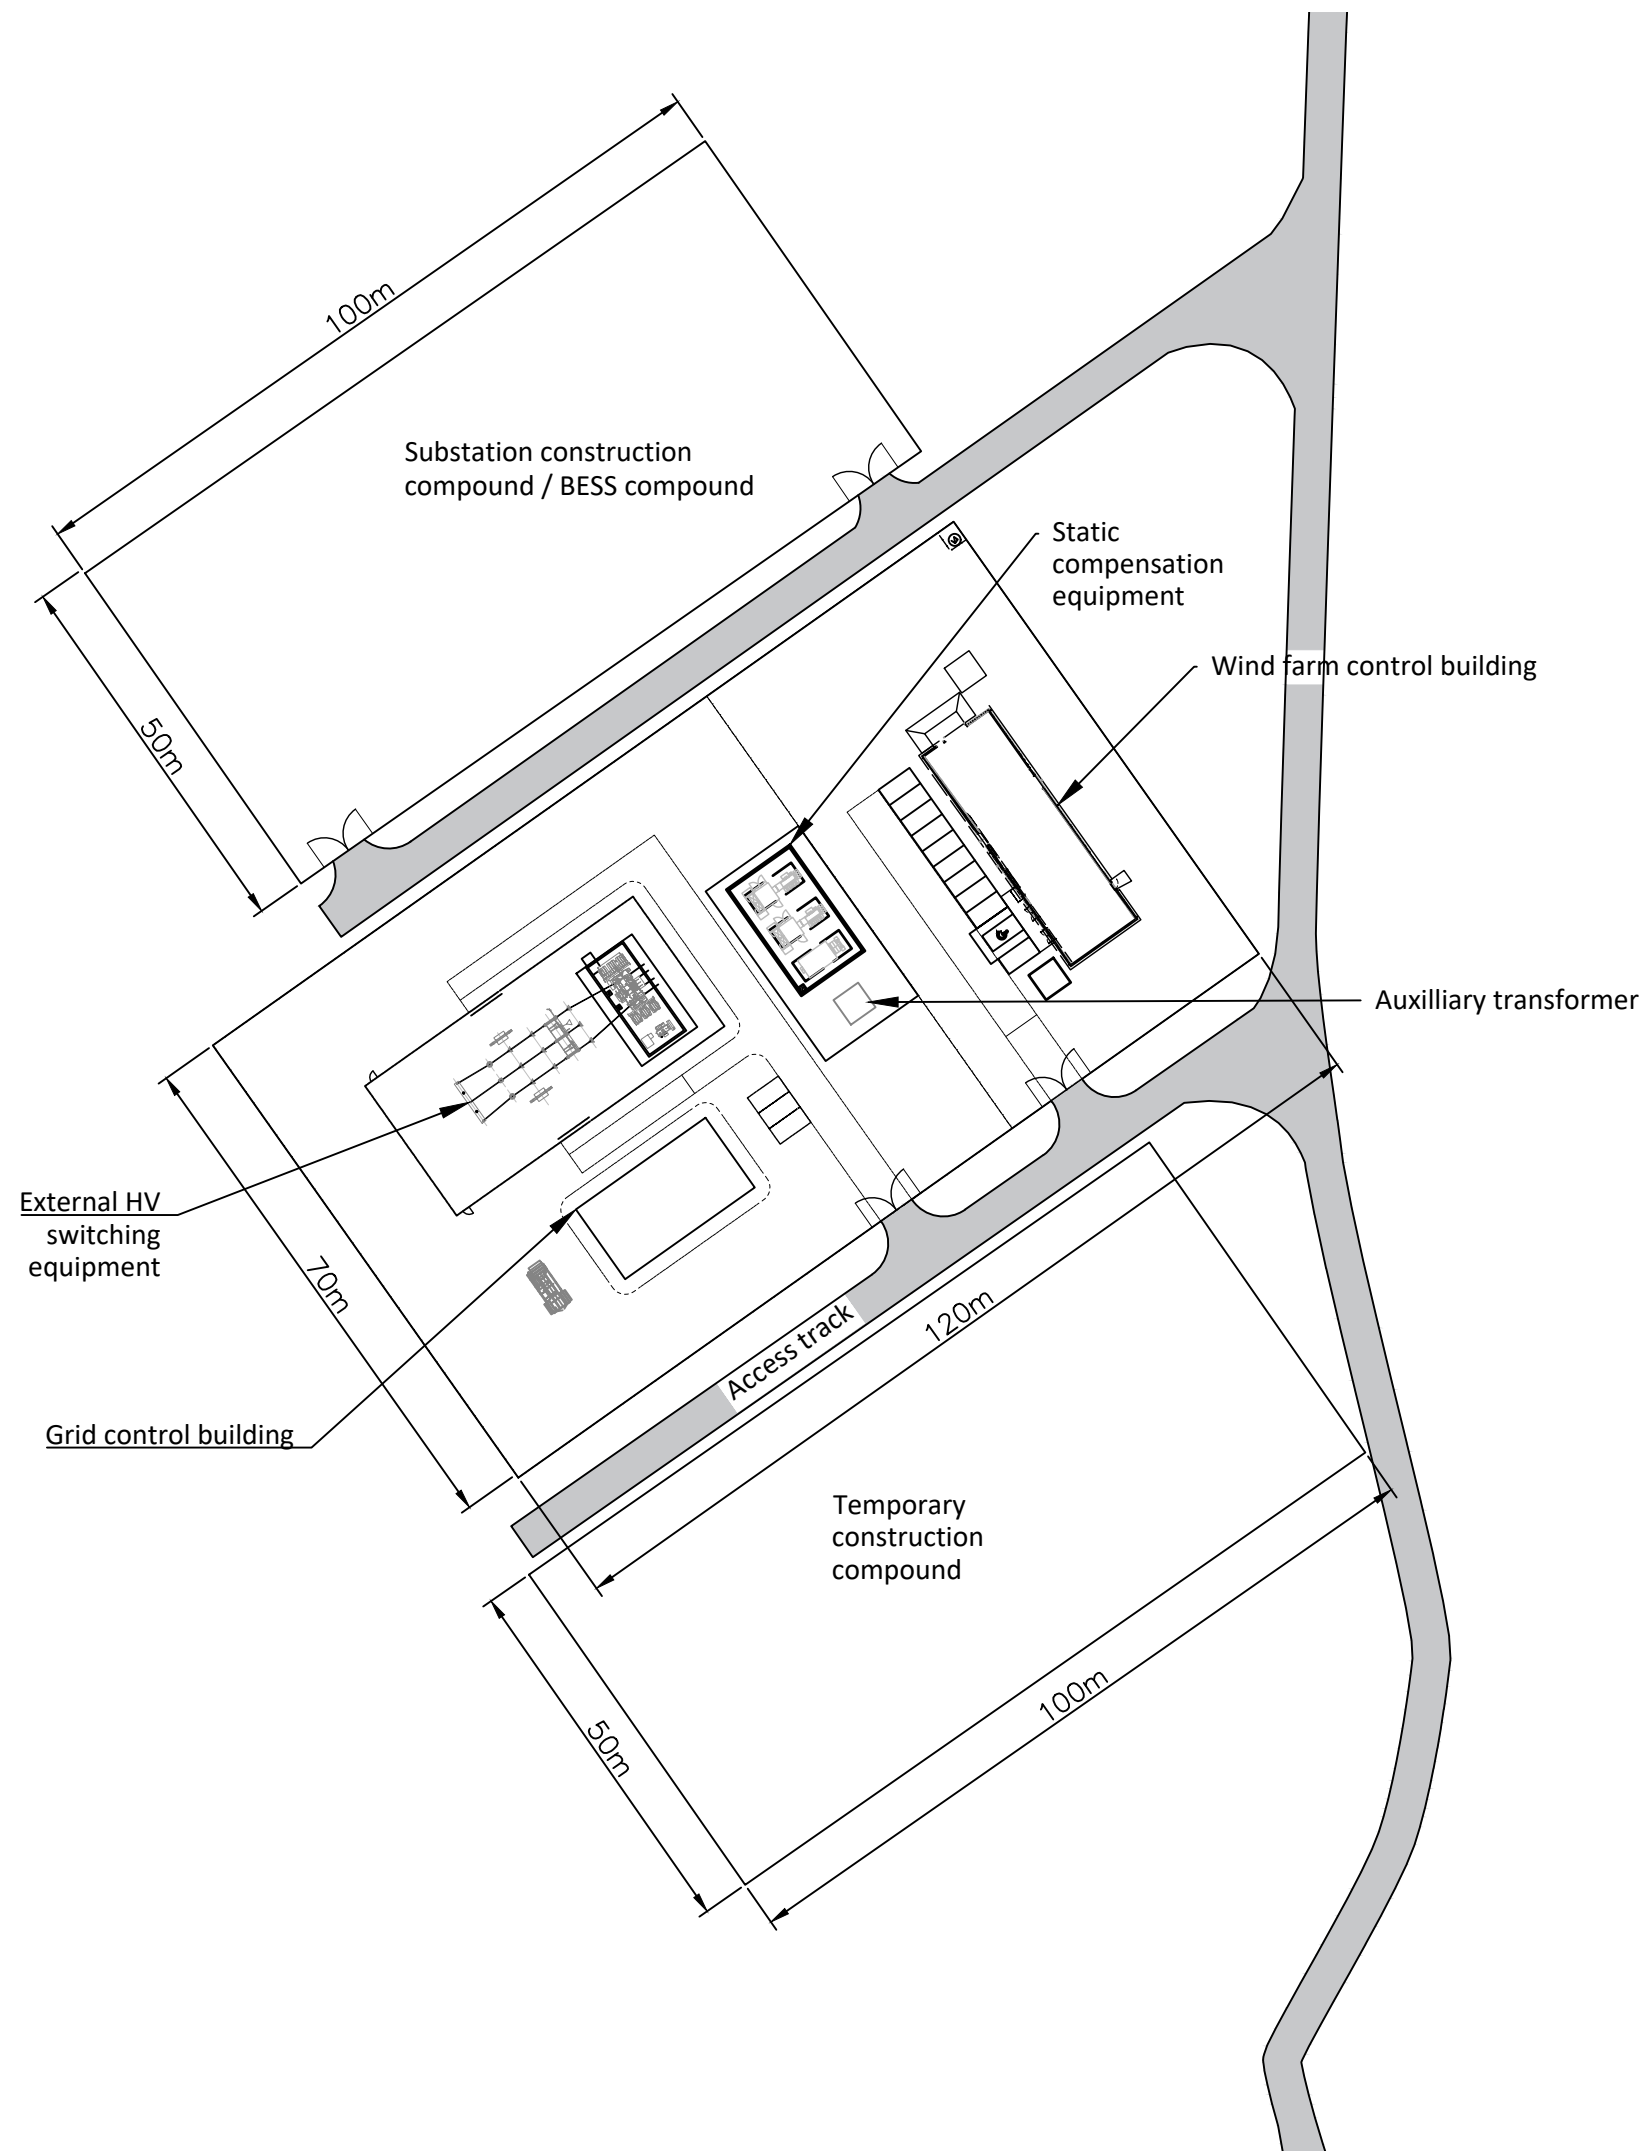

1:1000 on A3

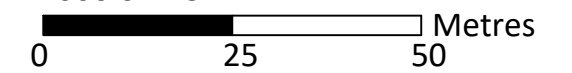

Produced By: RB

Version: 0

Checked By: DF

Date: 03/05/2024

**Figure 3.8**

**Typical Substation Compound**