




SECTION C

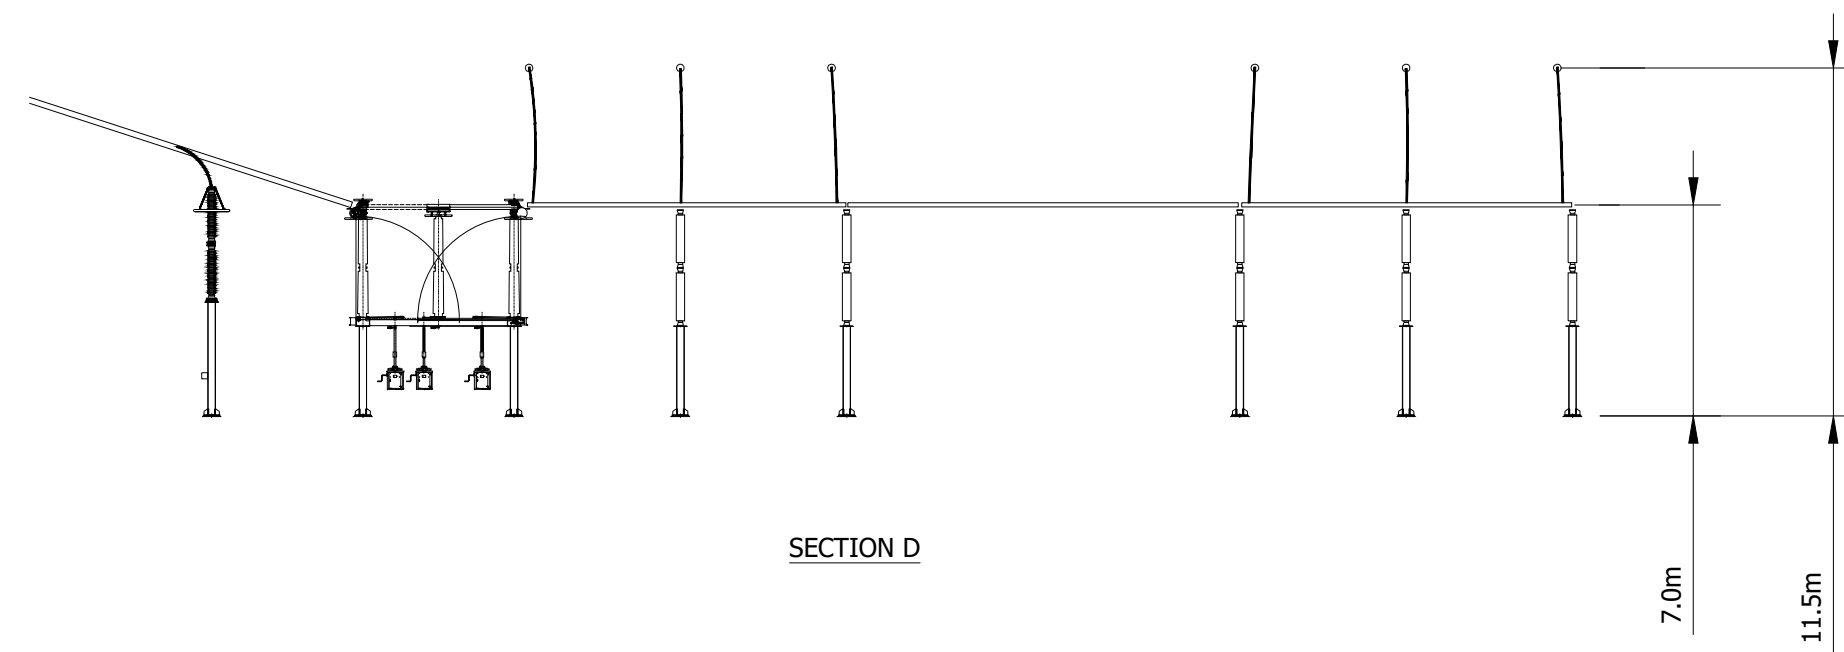

SECTION D



Plot Date : 20 December 2021 14:21:56  
File Name P:\CAD\4259 THORNTON BESS\01-WORKING\01\_01-DRAWINGS\ELEVATIONS\4259-DR-P-0018 P1

Project Title <b>SOAY SOLAR FARM AND GREENER GRID PARK</b>	Drawing Title <b>FIGURE 15C INDICATIVE HV INFRASTRUCTURE ELEVATION</b>	Purpose of issue <b>PLANNING</b>				THIS DOCUMENT HAS BEEN PREPARED IN ACCORDANCE WITH THE SCOPE OF ARCUS' APPOINTMENT WITH ITS CLIENT AND IS SUBJECT TO THE TERMS OF THAT APPOINTMENT. ARCUS ACCEPTS NO LIABILITY FOR ANY USE OF THIS DOCUMENT OTHER THAN BY ITS CLIENT AND ONLY FOR THE PURPOSES FOR WHICH IT WAS PREPARED AND PROVIDED	Arcus Consultancy Services 7th Floor 144 West George Street Glasgow, G2 2HG Tel: +44 (0)141 221 9997 Fax: +44 (0)141 221 5610 <a href="http://www.arcusconsulting.co.uk">www.arcusconsulting.co.uk</a>	
		Designed -	Drawn SR	Checked DB	Approved AG			
Client 		Arcus Internal Project No. 4259	Date 20/12/21					
		Scale @ A3 1:250						