

PROJECT  
RED JOHN PUMPED STORAGE HYDRO


CLIENT  
ILI (Highlands PSH) Ltd.

KEY

- Embankment Toe
- Breach Location
- Breach 1 PMP Extents

Project Management Initials: CA Designer:LC Checked: SY Approved: CA

Scale @ A3 1:20,000

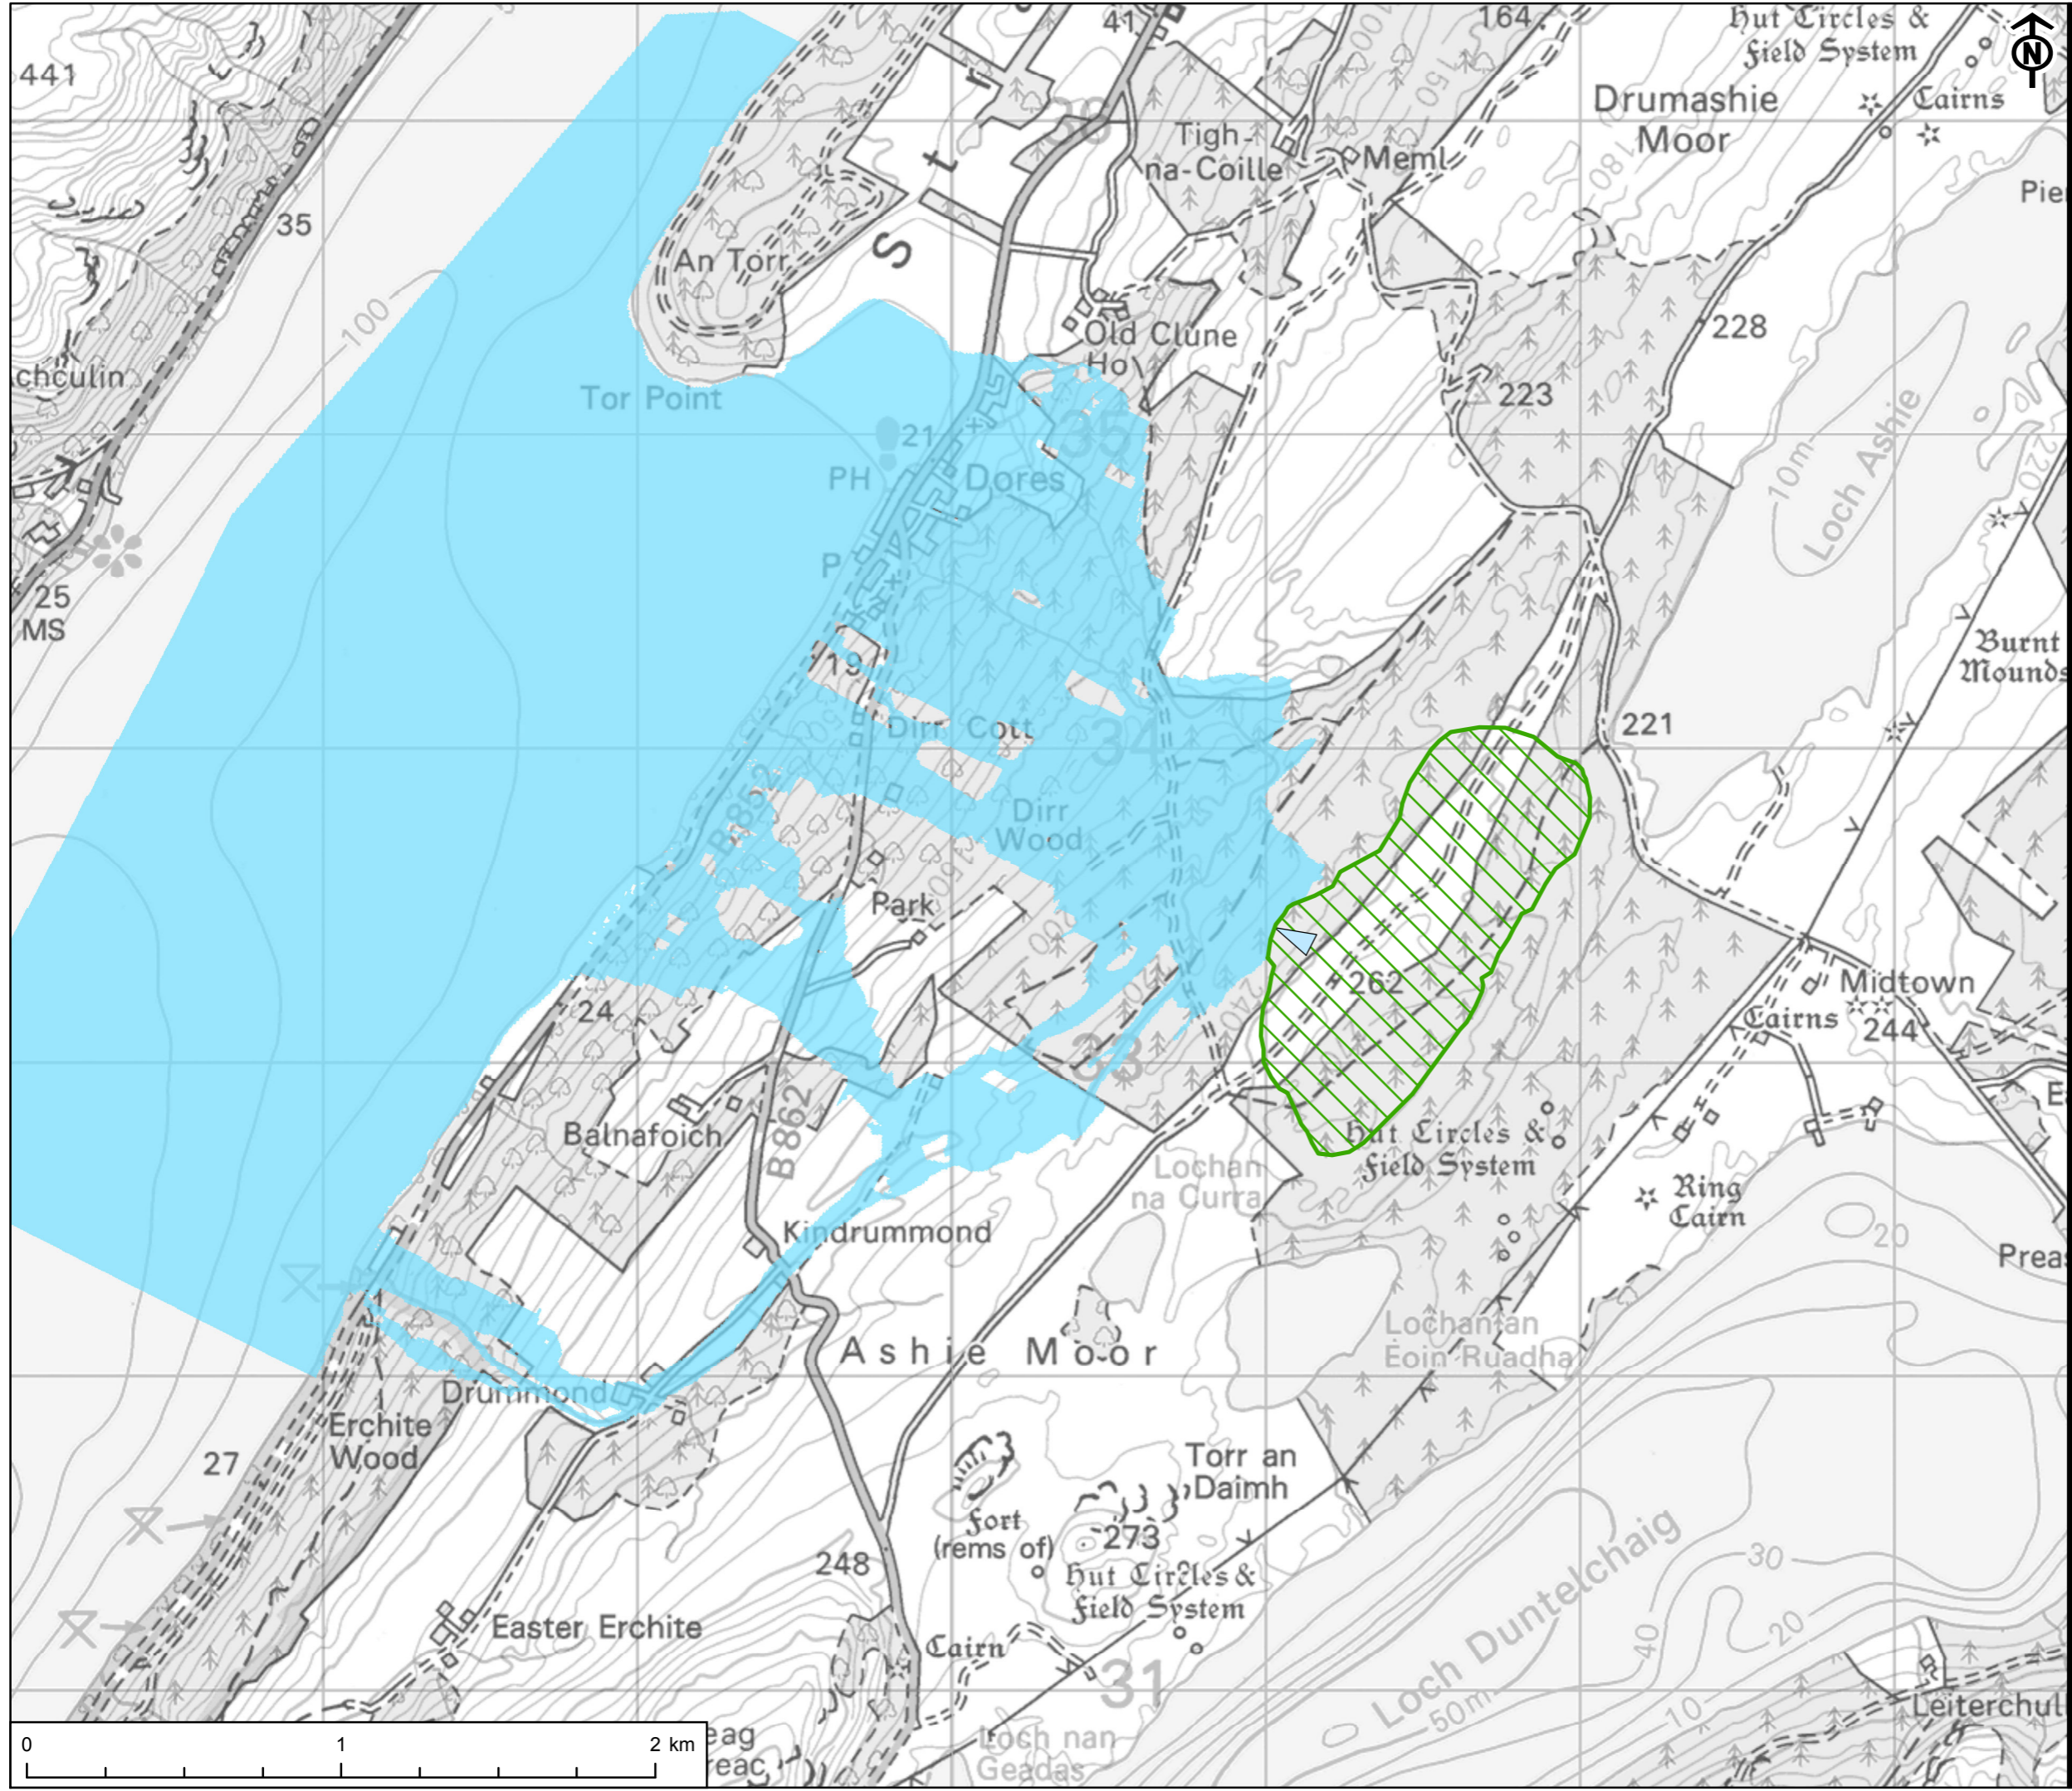

TITLE  
FIGURE 9.9  
BREACH SCENARIO 1: PMP EXTENTS

REFERENCE  
RJ\_181105\_EIA\_9.9\_v1

SHEET NUMBER  
1 of 1

DATE  
05/11/18

This drawing has been produced for the use of AECOM's client. It may not be used, modified or relied upon by third parties, except as agreed by AECOM or as required by law. AECOM accepts no responsibility and denies any liability whatsoever, to any party that uses or relies upon this drawing without AECOM's express written consent. Do not scale this document.