

PROJECT  
RED JOHN PUMPED STORAGE HYDRO

CLIENT  
ILI (Highlands PSH) Ltd.


KEY  
Development Site boundary  
Excluded from Development Site boundary  
Above ground infrastructure - Line  
Above ground infrastructure - Area  
Site visit feature

Peat probe location - Depth (m)

- 0.00 - 0.50
- 0.51 - 1.00
- 1.01 - 1.50
- 1.51 - 2.00
- 2.01 - 3.00
- 3.01 - 4.00
- 4.01 - 5.00

Project Management Initials: CA Designer: LC Checked: SY Approved: CA

Scale @ A3 1:20,000

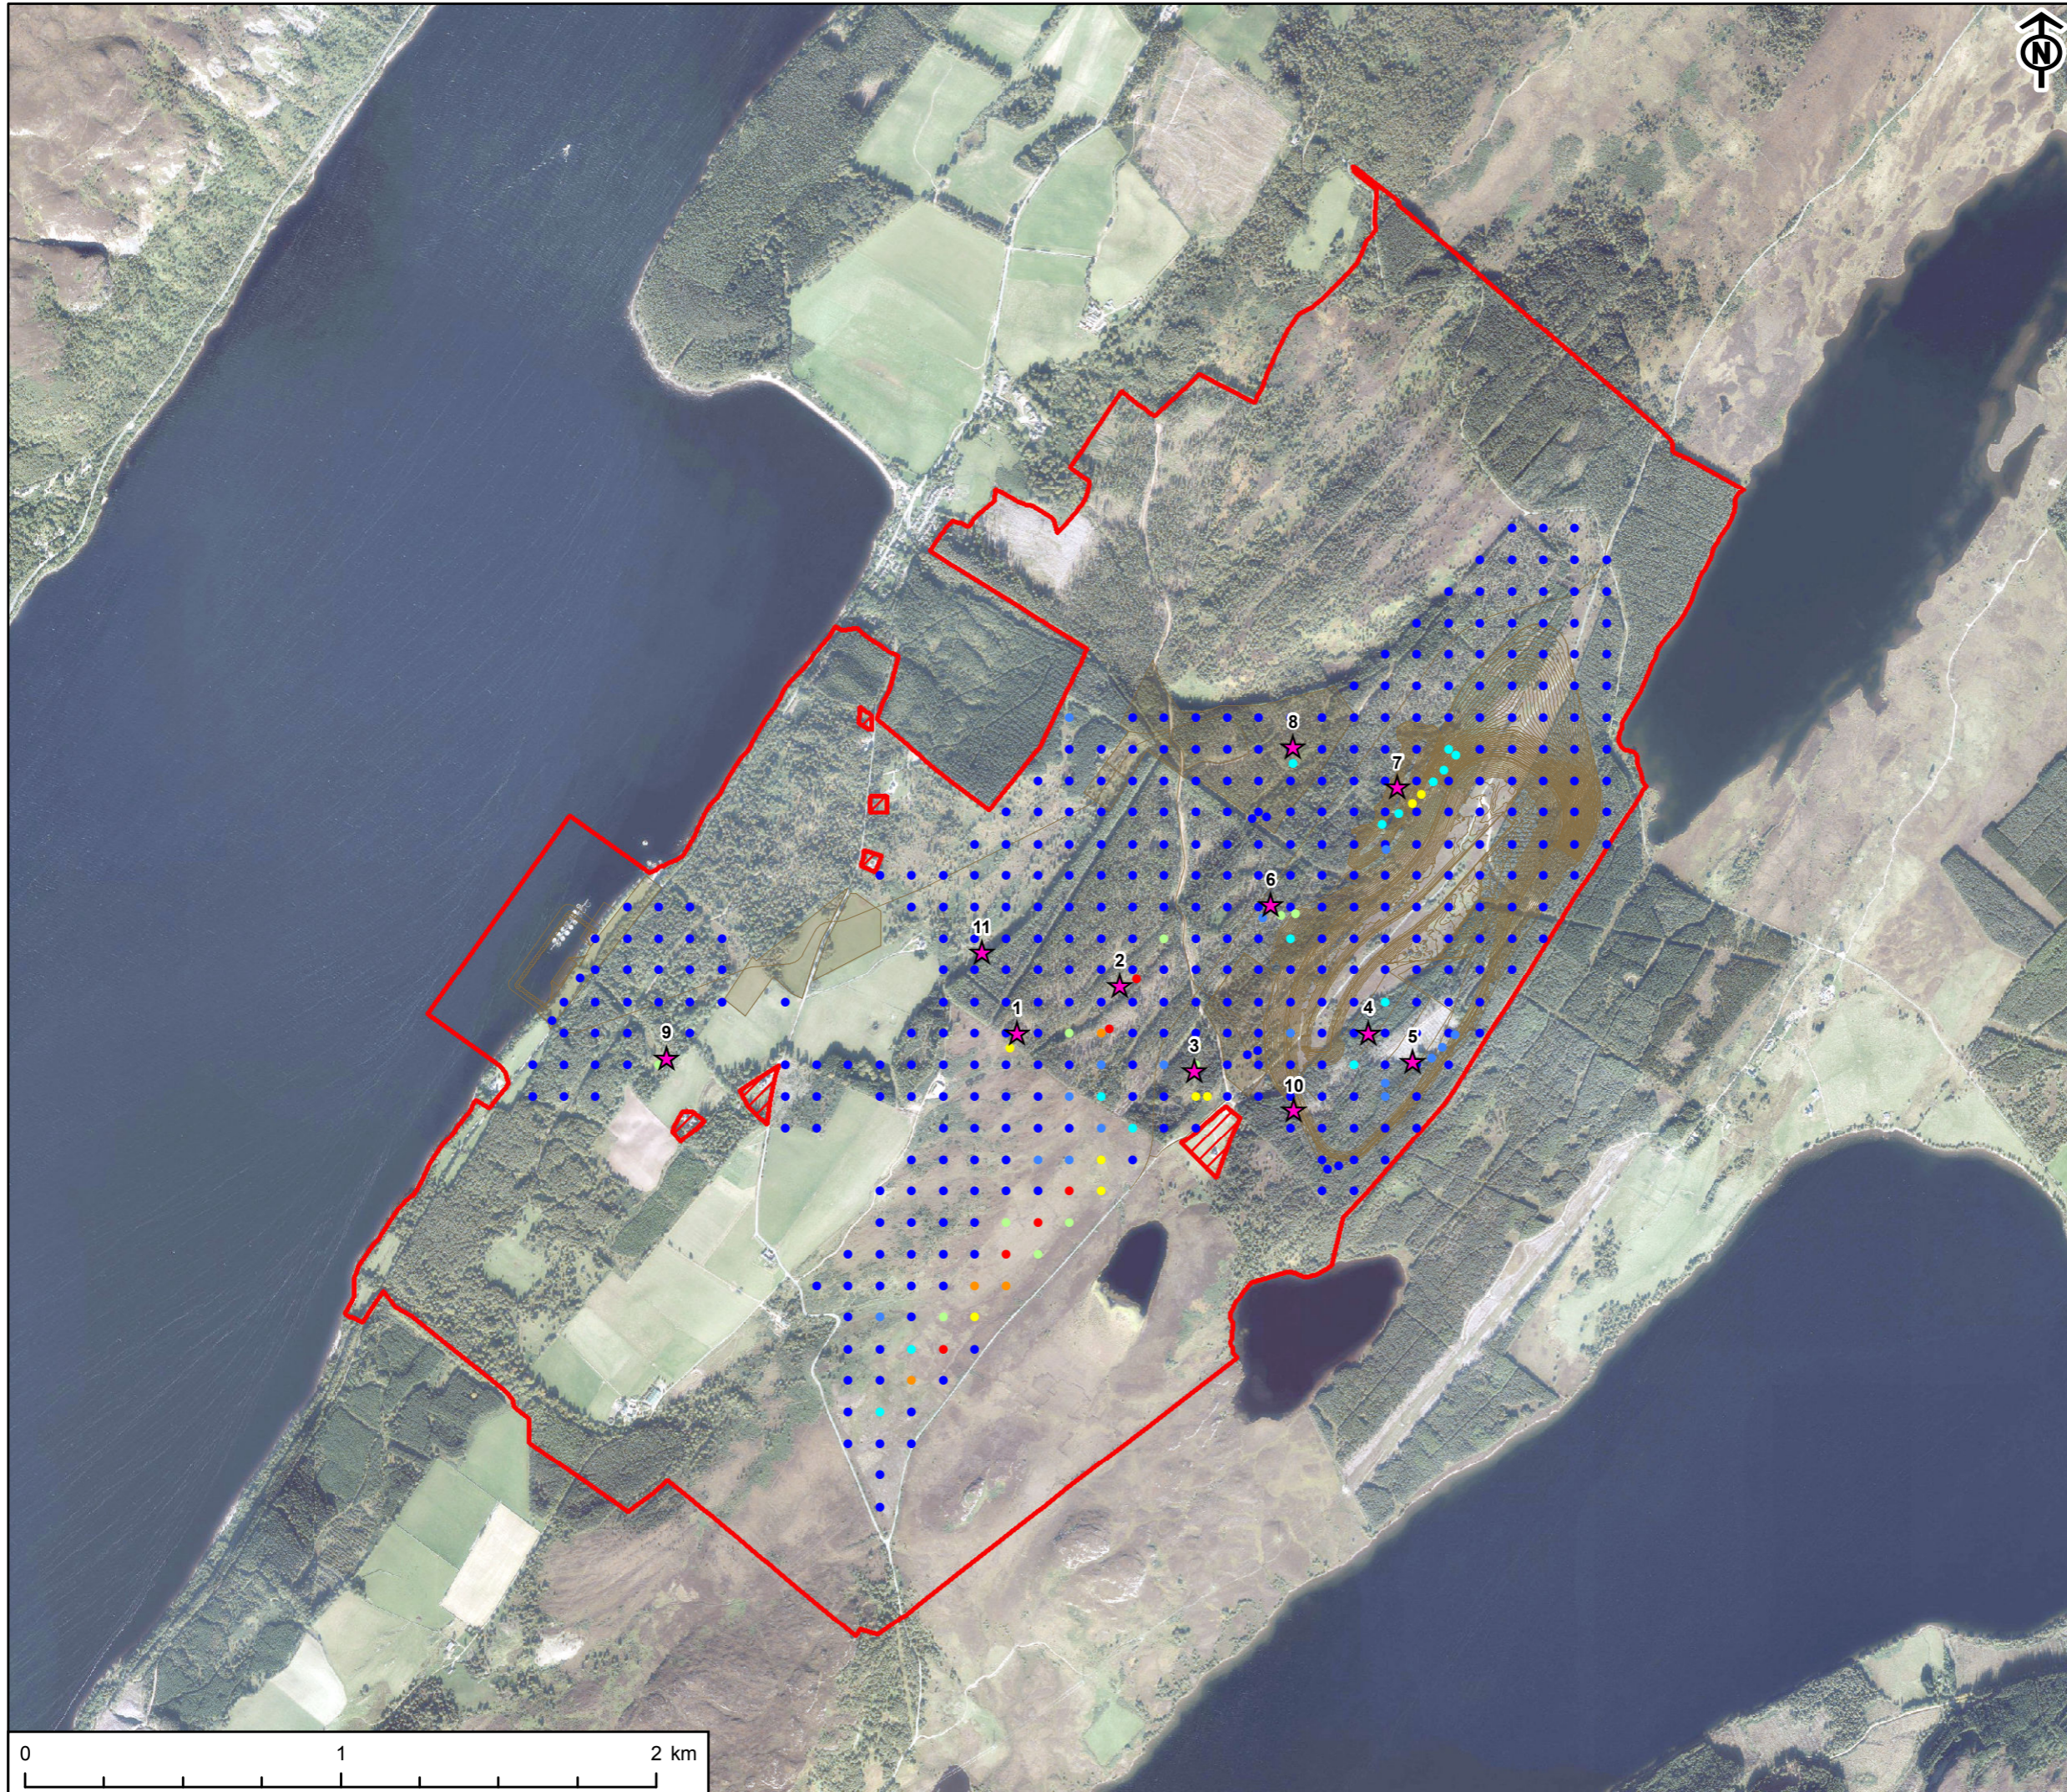

TITLE  
FIGURE 5.5  
SITE VISIT FEATURES AND  
PEAT PROBE LOCATIONS

REFERENCE  
RJ\_181031\_EIA\_5.5\_v1

SHEET NUMBER  
1 of 1

DATE  
31/10/18

This drawing has been produced for the use of AECOM's client. It may not be used, modified or relied upon by third parties, except as agreed by AECOM or as required by law. AECOM accepts no responsibility, and denies any liability whatsoever, to any party that uses or relies upon this drawing without AECOM's express written consent. All dimensions are indicative and in metres unless otherwise stated. Do not scale this document.