




**HEAD POND - INDICATIVE EMBANKMENT SECTION**  
 1:400

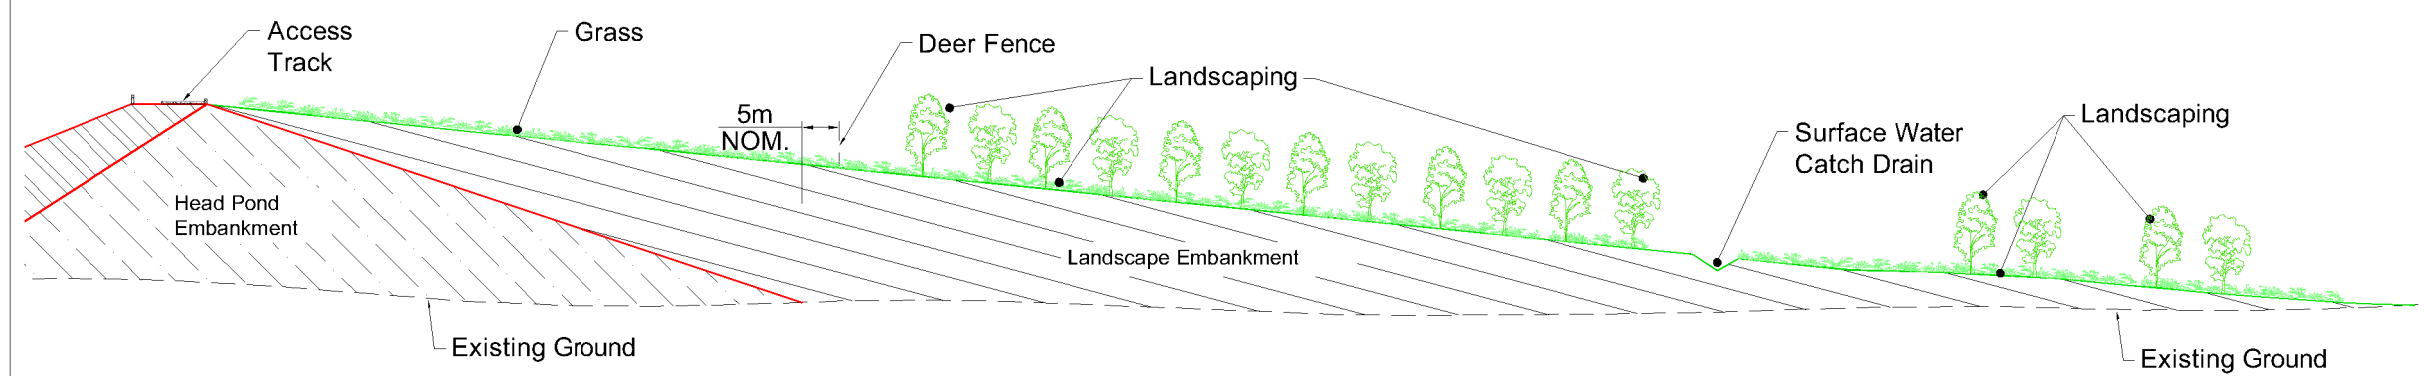

**HEAD POND - INDICATIVE SECTION THROUGH LANDSCAPE EMBANKMENT - LOOKING WEST**  
 1:500

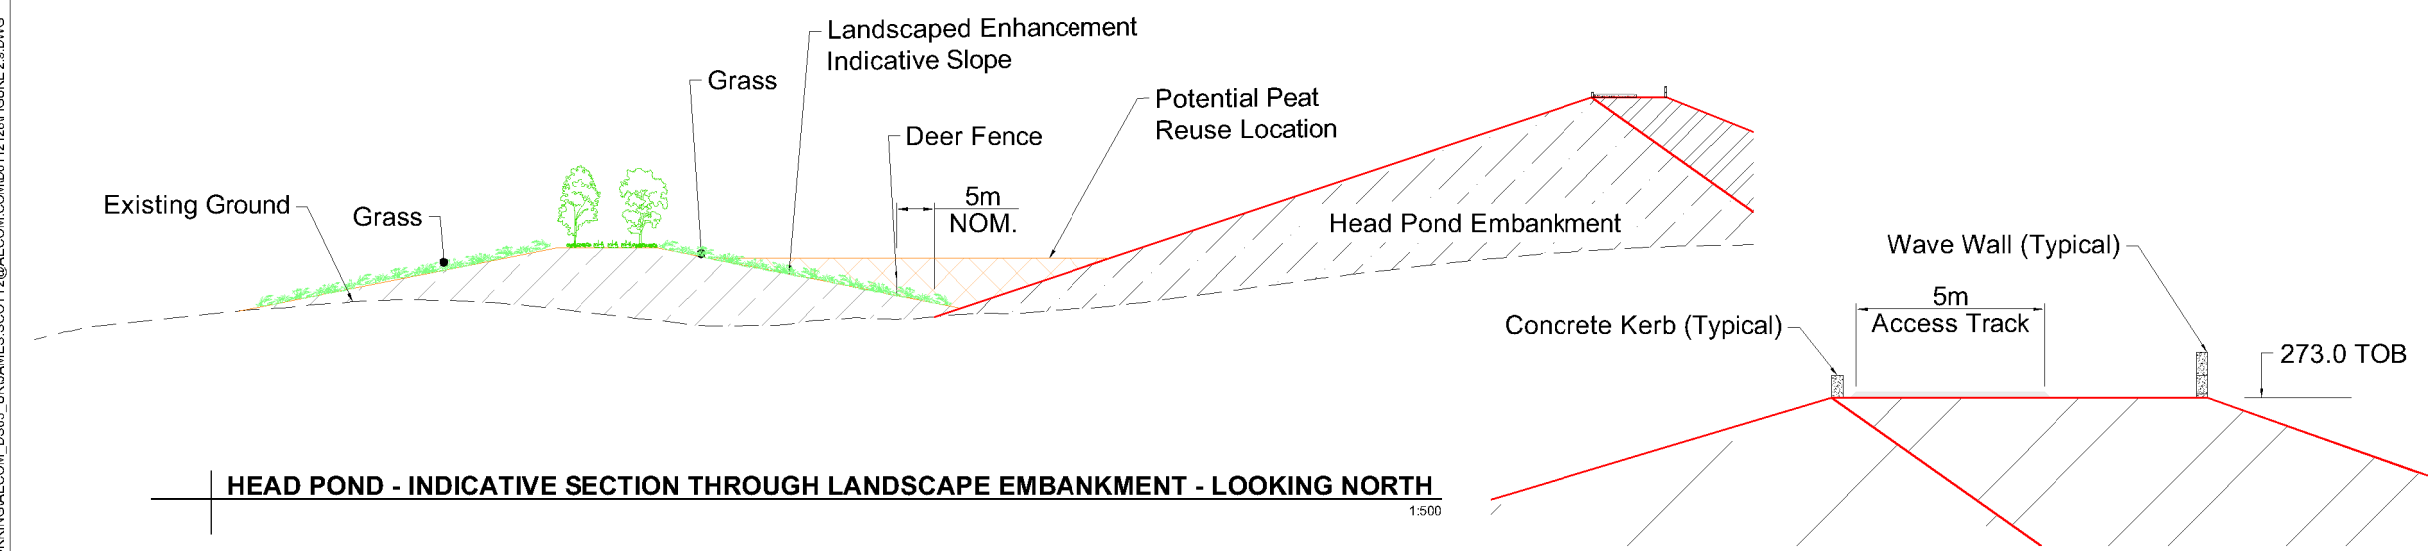

**HEAD POND - INDICATIVE SECTION THROUGH LANDSCAPE EMBANKMENT - LOOKING NORTH**  
 1:500

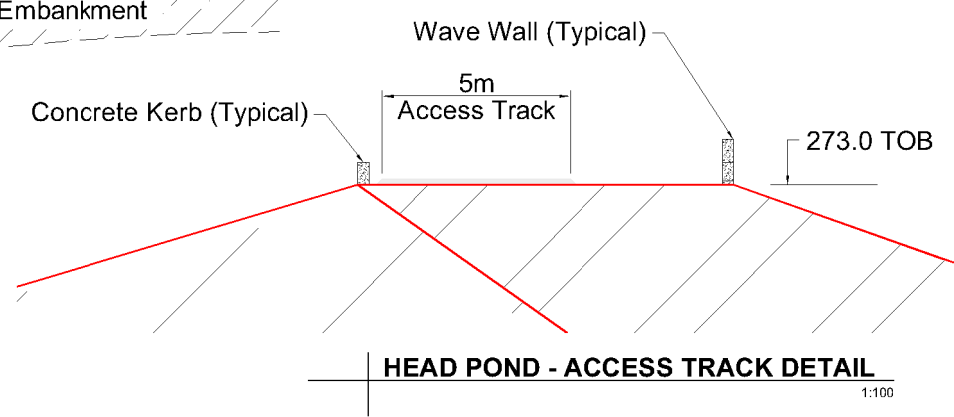

**HEAD POND - ACCESS TRACK DETAIL**  
 1:100

**REFERENCES**

- TOB Top Of Embankment Level
- TWL Top Water Level (Headpond)
- NOM Nominal Dimension

**NOTES**

1. All dimensions are indicative and in metres unless otherwise noted. Do not scale.
2. All levels in metres and reduced to ordnance datum unless otherwise noted.
3. Drainage arrangements are indicative.

**TITLE**

FIGURE 2.9  
 INDICATIVE EMBANKMENT SECTIONS

**REFERENCE**

RJ\_181004\_EIA2.9\_v1

**SHEET NUMBER**

1 of 1

**DATE**

04/10/18