


General notes:

1. Subject to change through detailed design
2. Culvert diameter dependent on detailed design
3. Ground make-up subject to change from detailed design

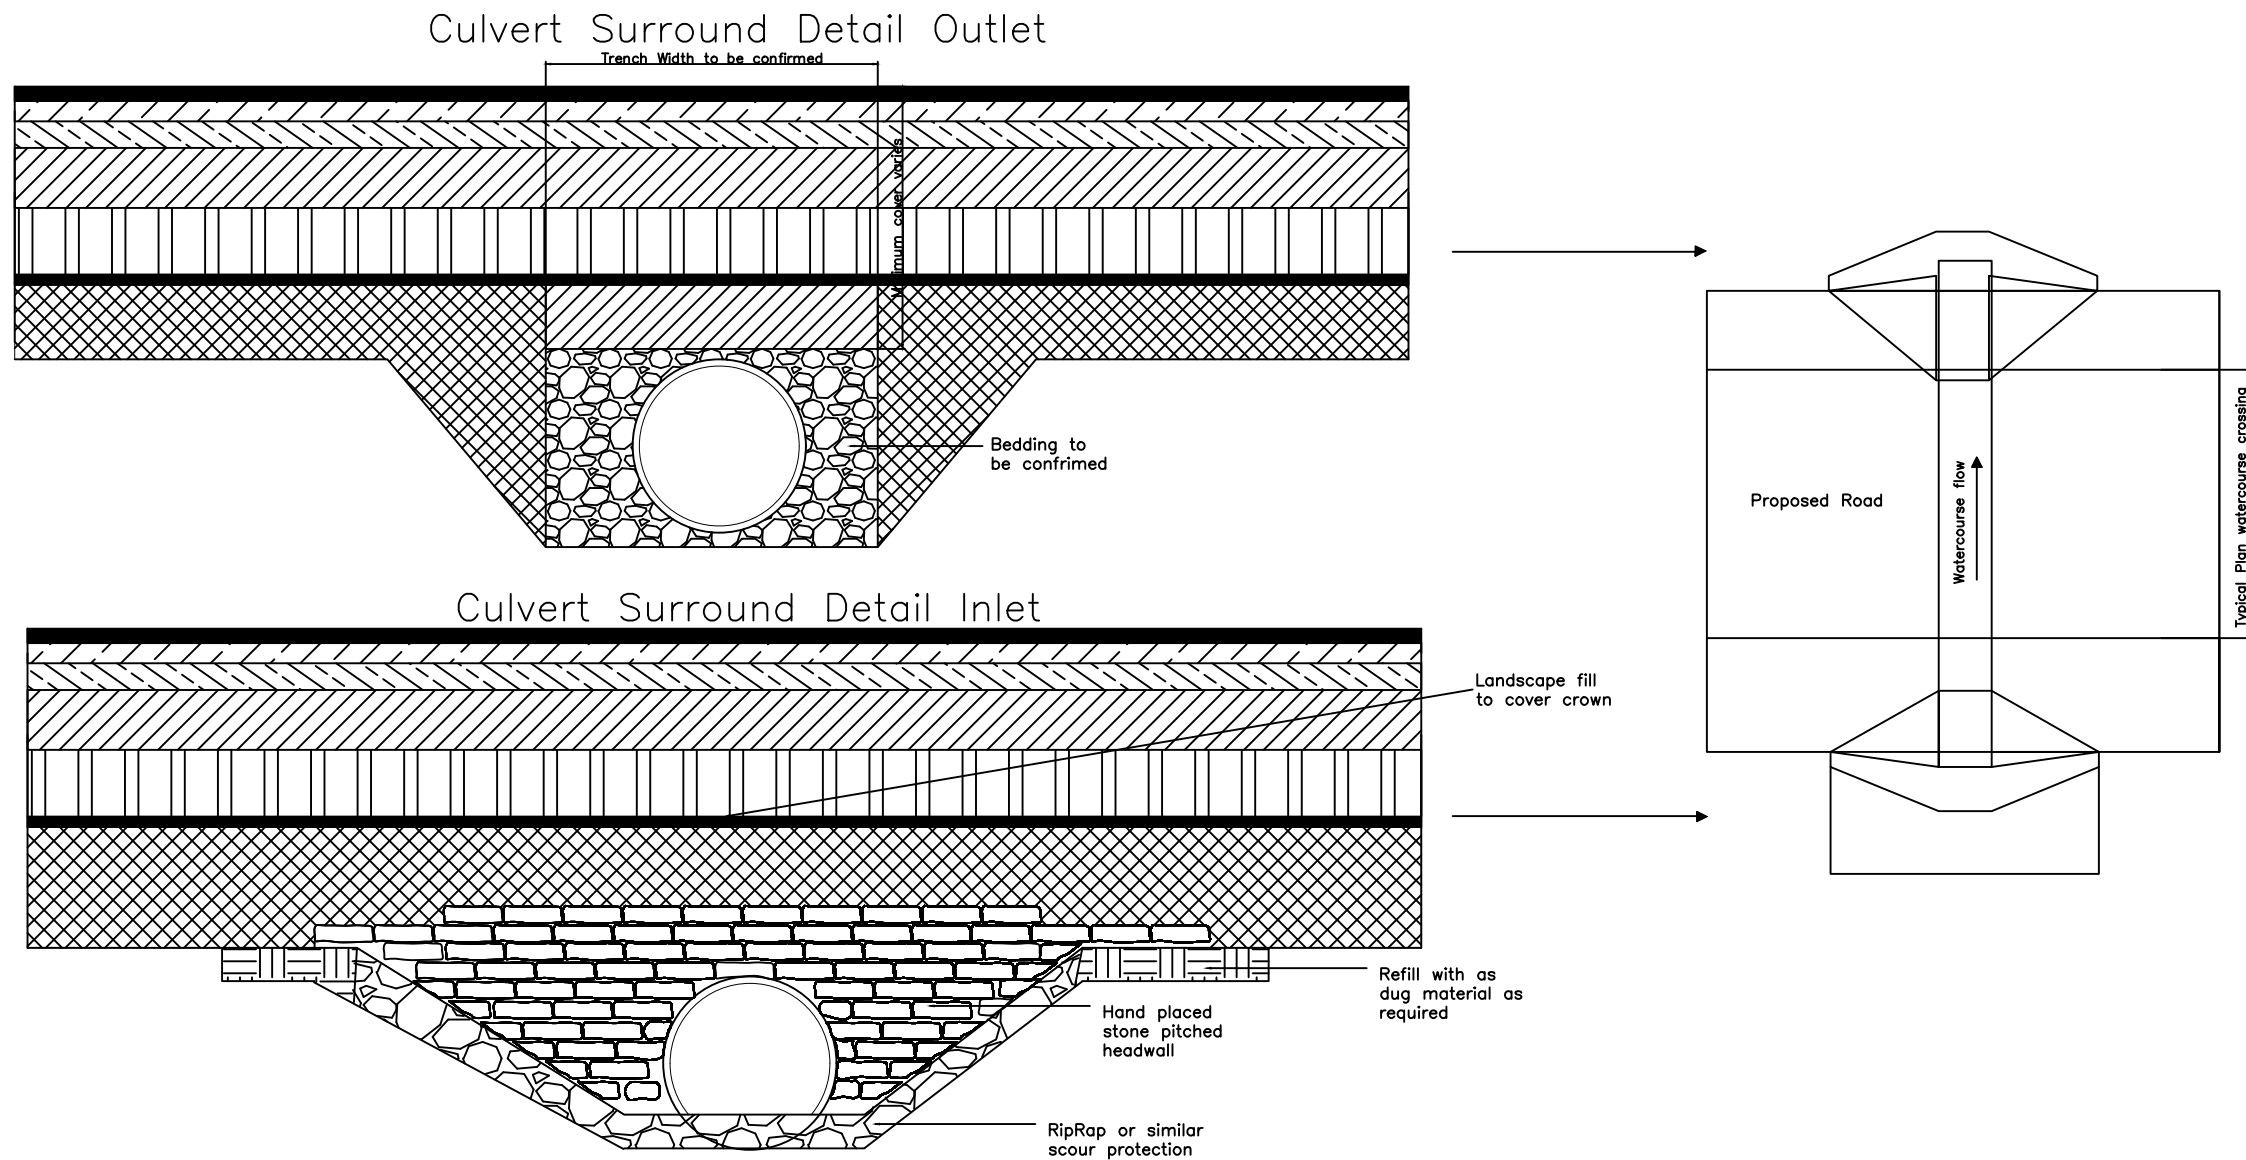

Scale: not to scale @ A3

Produced By: RB

Version: 0

Checked By: DF

Date: 03/05/2024

**Figure 3.12**

**Typical Watercourse Crossing**

**Oliver Forest Wind Farm**

**Environmental Impact Assessment Report**