


General notes:

1. All dimensions are in meters unless otherwise stated
2. Foul and surface water drainage subject to change
3. Orientation of substation subject to change
4. Foundations of substation subject to detailed design
5. Finished colour and roof design subject to change

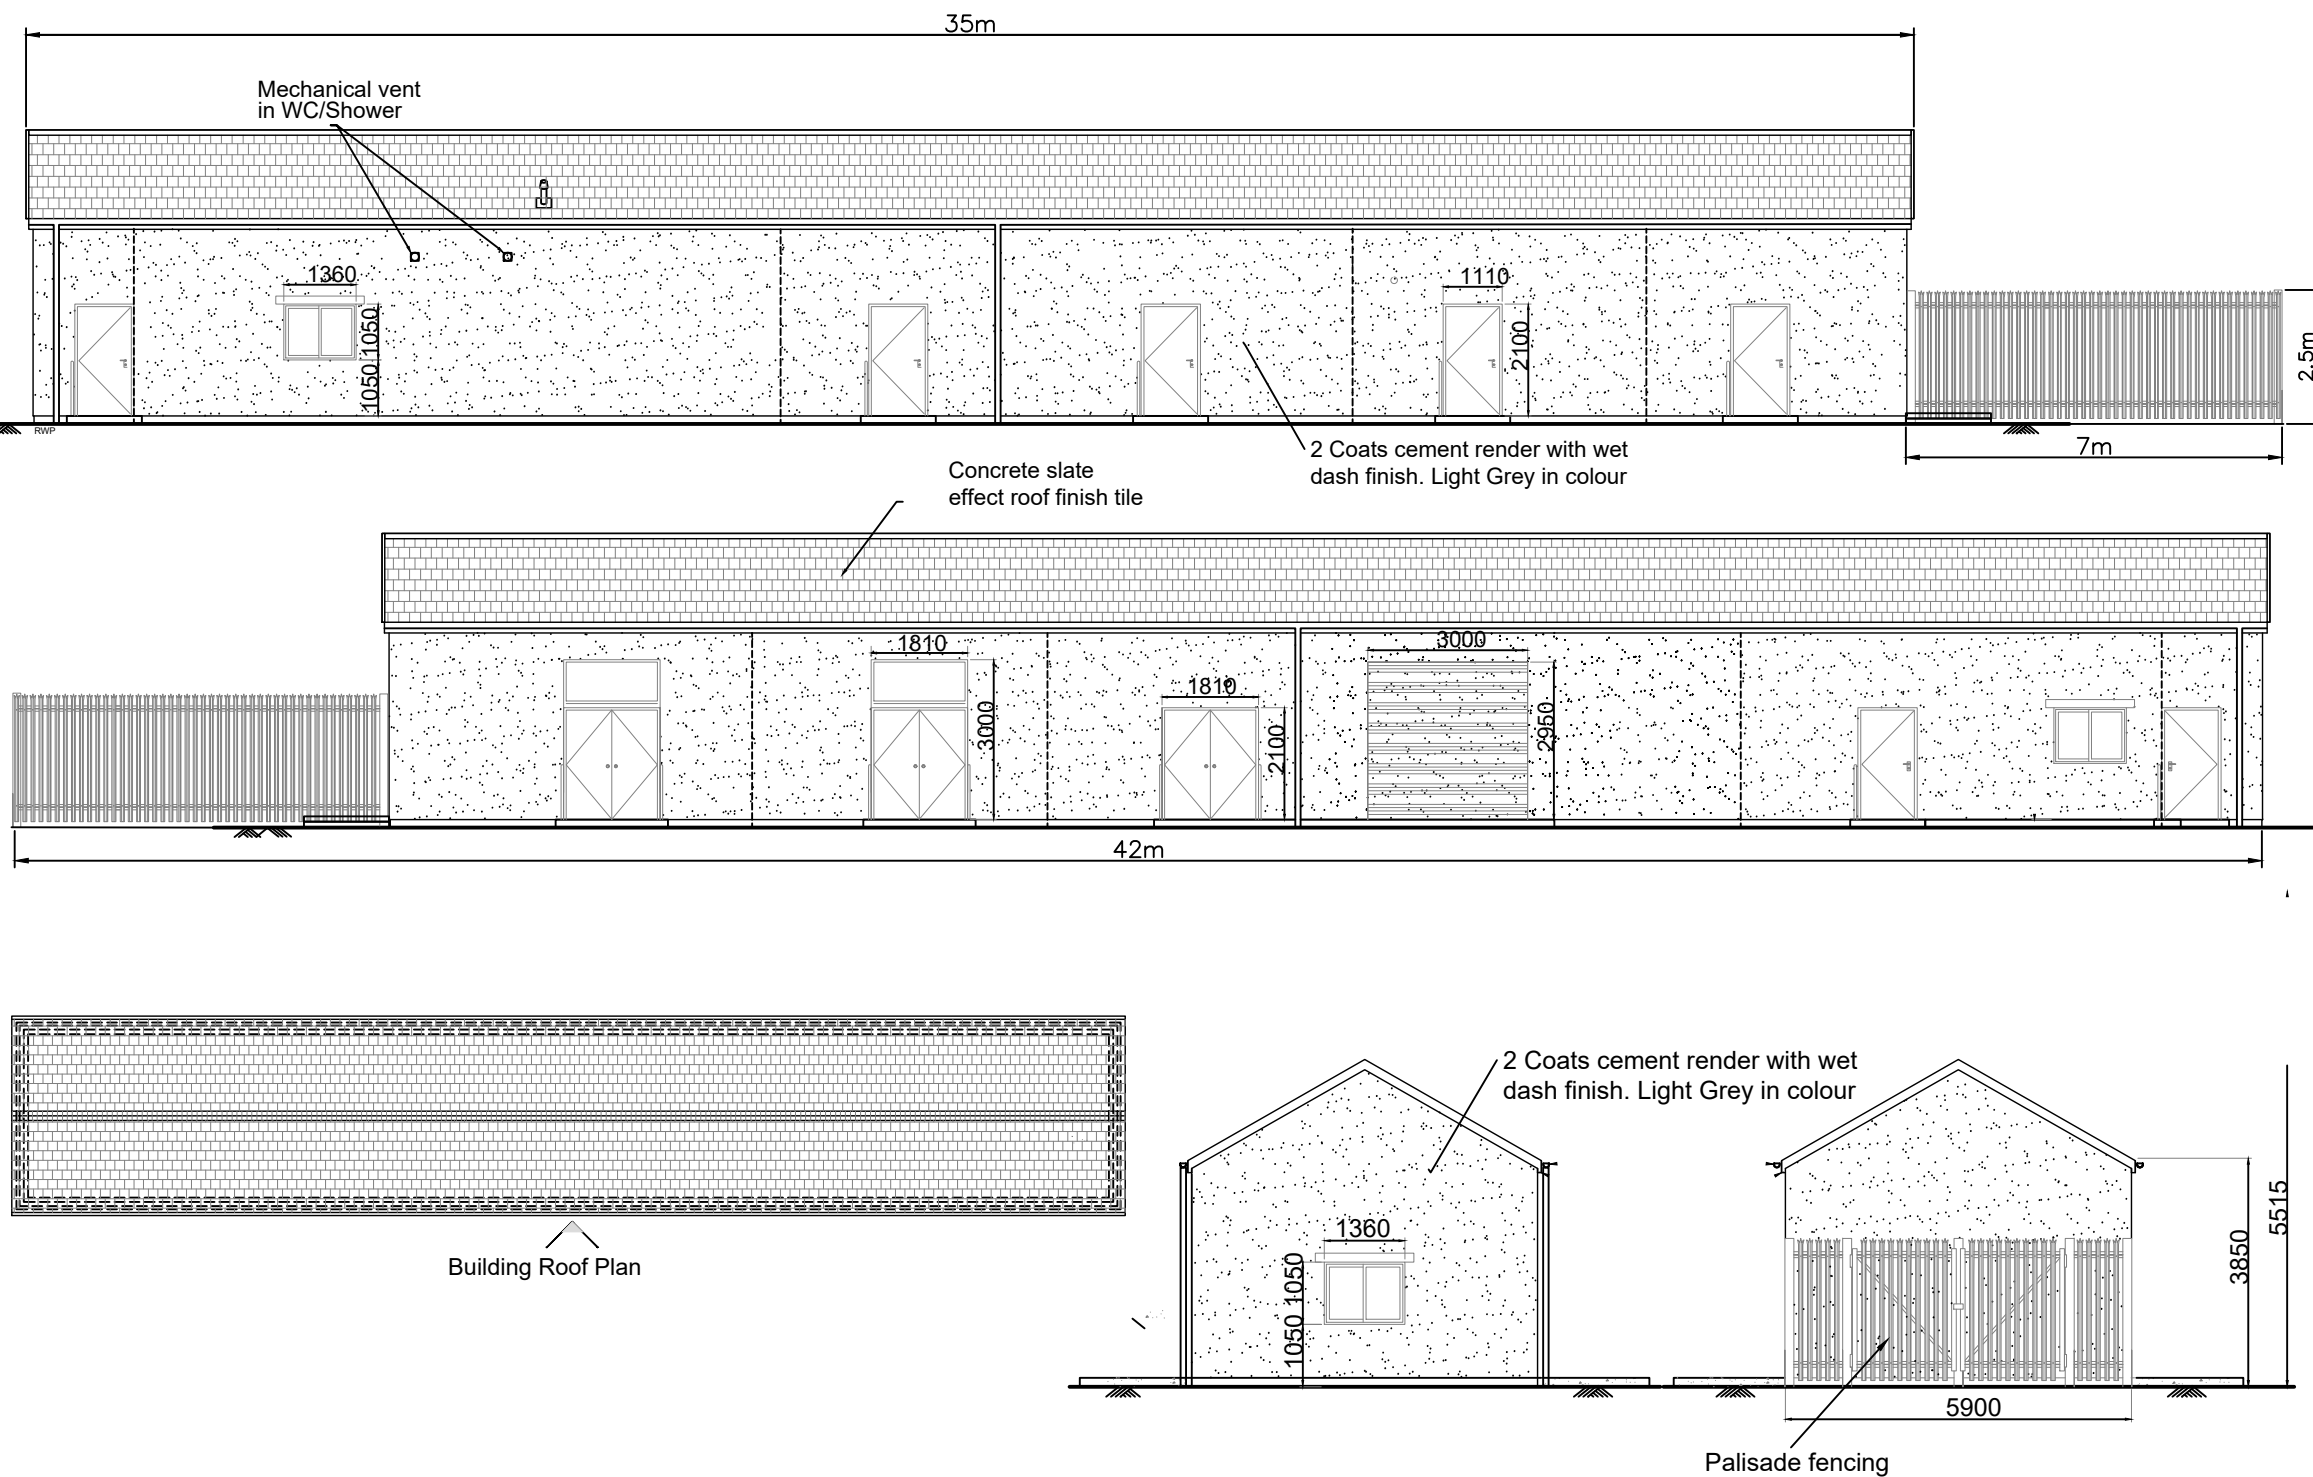

Scale: not to scale @ A3

Produced By: RB

Version: 0

Checked By: DF

Date: 03/05/2024

Figure 3.9

Typical Control Building Elevations

Oliver Forest Wind Farm

Environmental Impact Assessment Report